


WELCOME TO MY

PORT

FOLIO

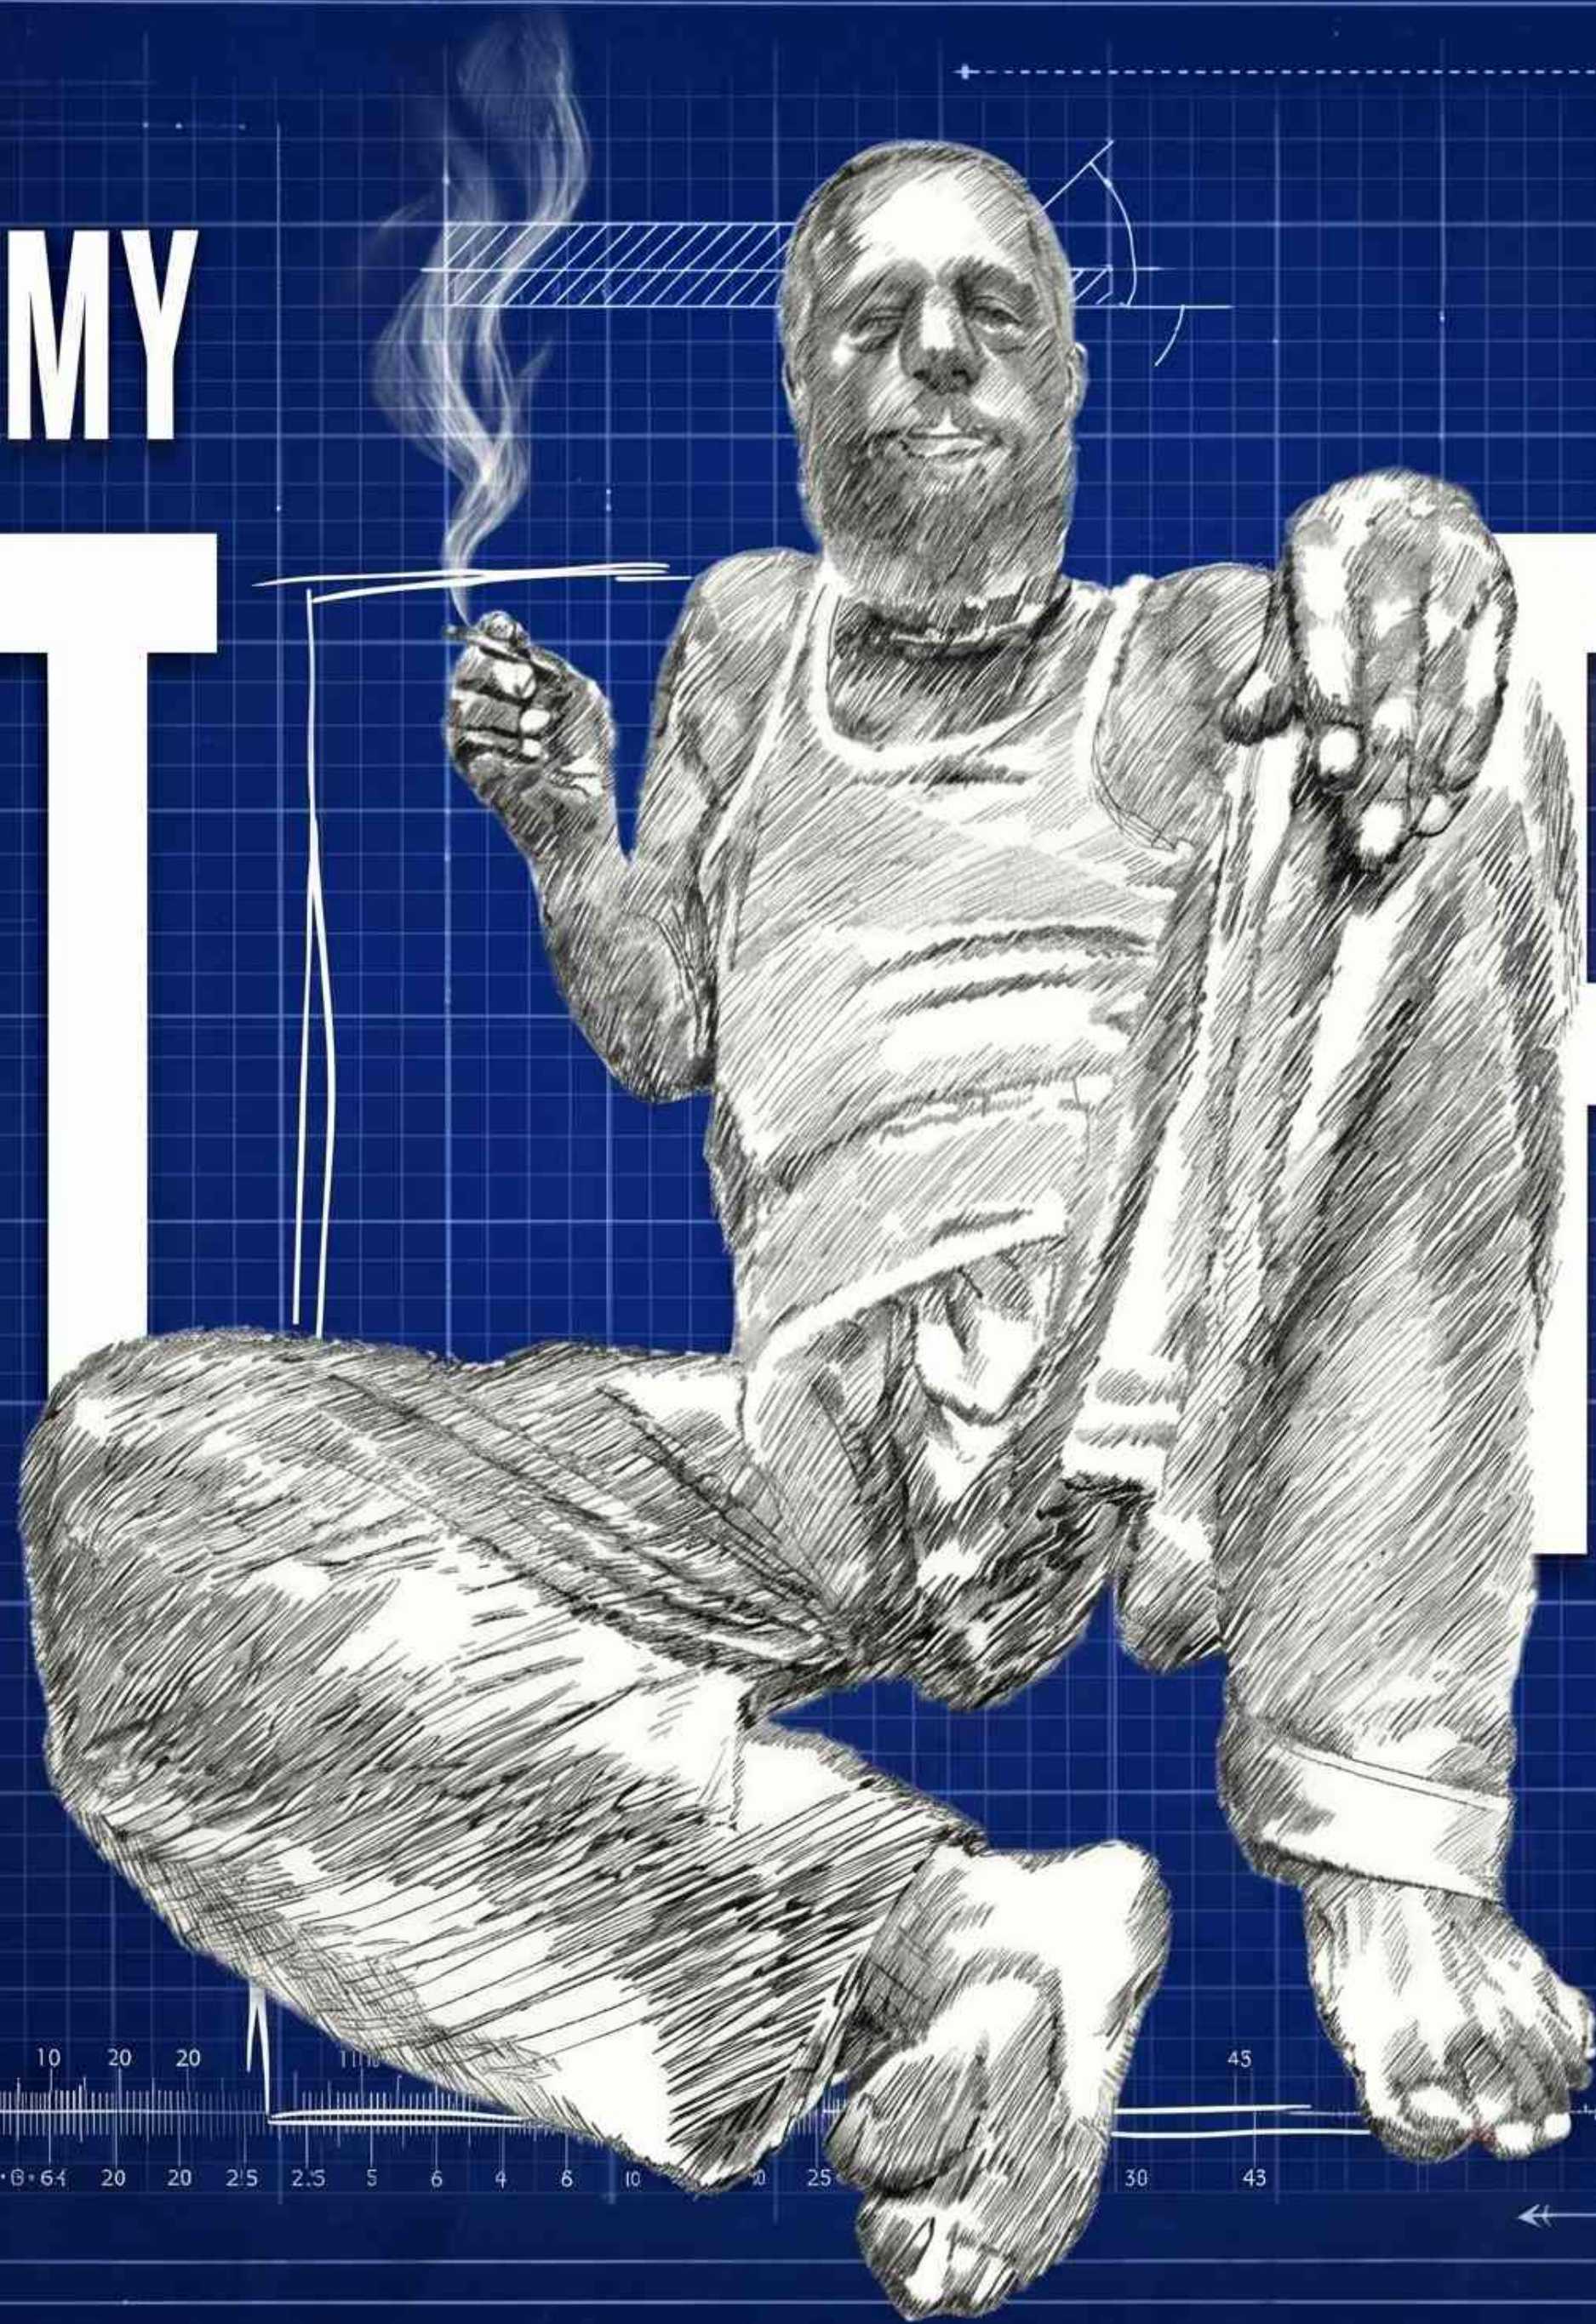


PROFESSIONAL DOSSIER

BRINGING ARTISTIC VISION TO LIFE WITH STRATEGIC PRECISION. HAMID MUNIR MERGES DEEP CREATIVE TALENT WITH MARKET-DRIVEN INSIGHT TO DEVELOP COMPELLING AND MARKET-READY CHARACTERS FOR GLOBAL IPS.

HAMID MUNIR

CHARACTER DESIGNER & VISUAL STRATEGIST

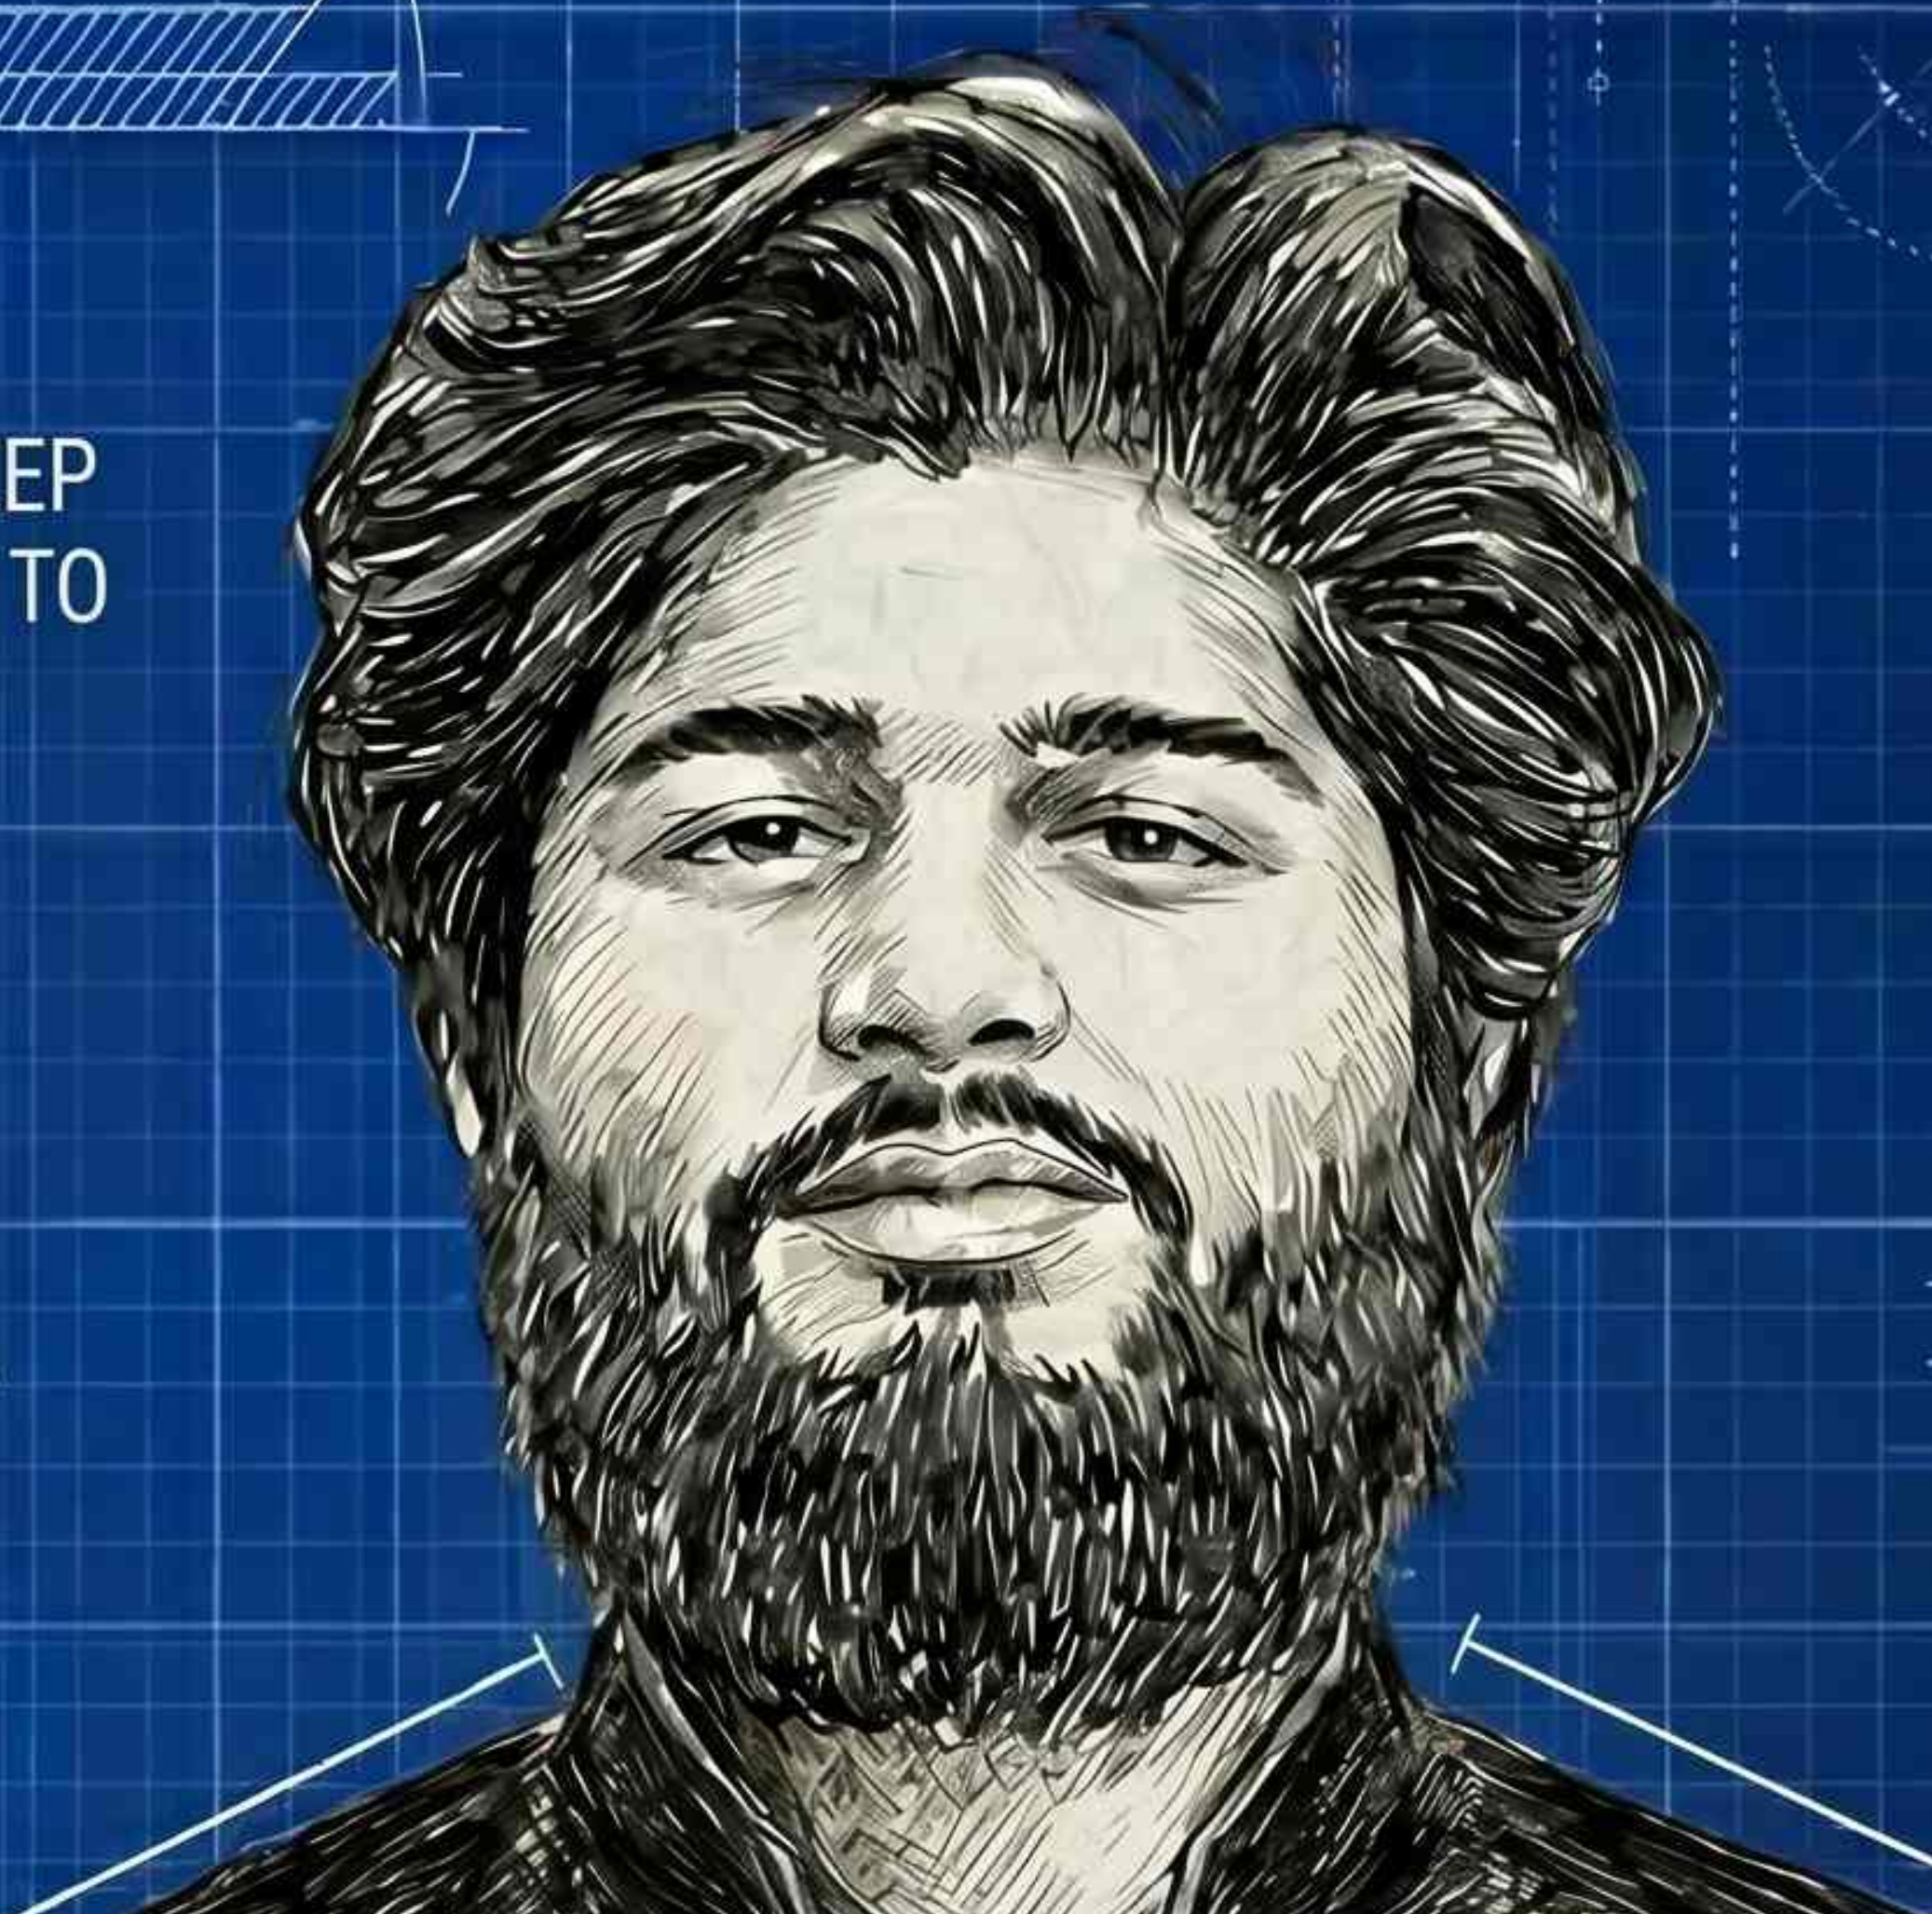

SWOT ANALYSIS for IP Development

STRENGTHS	WEAKNESSES
- Strengths, armor each and omnorens amode - Weaknesses and hnsanses - Identify and cpittle opportunities	- Mencæich and negative uronæarenties of stristic. onerioen - Theses cõtass, oportunities and record-for emdiated enljnsement.
OPPORTUNITIES	THREATS
- Opportunities reinormãter inattemers - Opportunities, æerprentines Education and tãituta foeriset of elleets	- Threateæralized approachis, manents and generate roihones - Comprehiesive processees to process and producs withroadarovets

CHARACTER JOURNEY & ARC TIMELINE




USER PERSONA & TARGET AUDIENCE ALIGNMENT



SECTION C-D: STRATEGIC DESIGN FLOW

STRATEGYLD BAT

DATE: [current year]

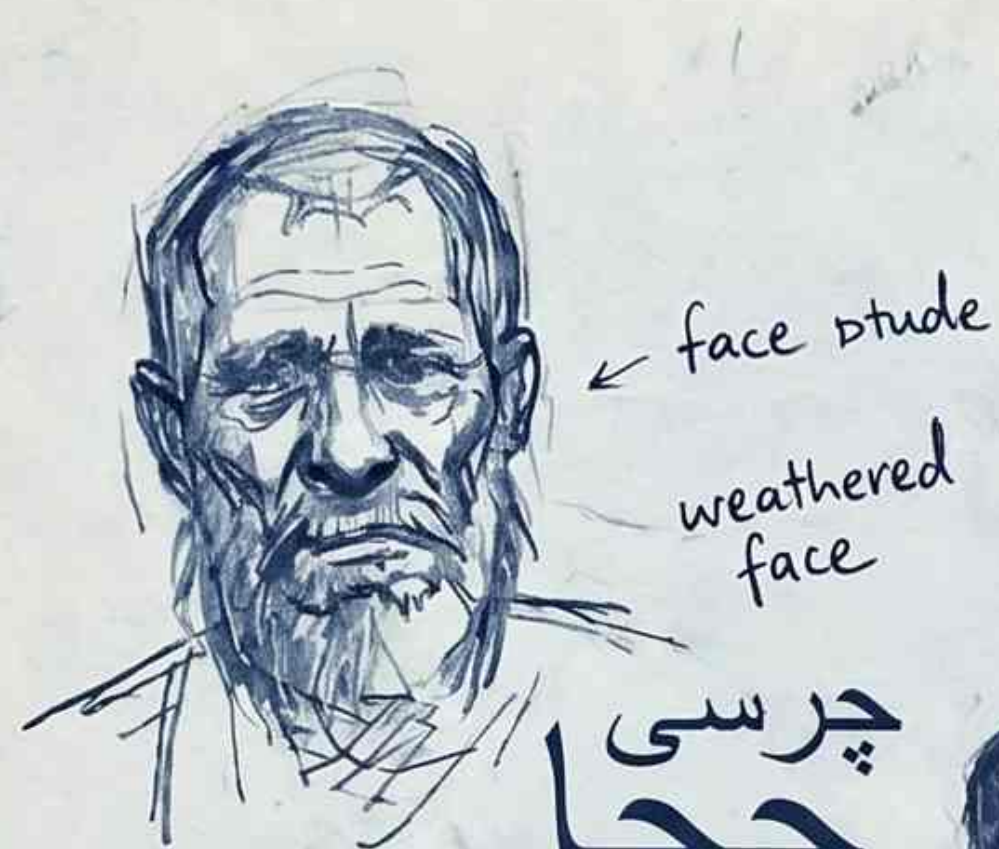

چرسی
چپا



چرسی
چپا

چپا



چرسی
چپا



hand study

hand-
tapper



چرسی
چپا
چپا





vest
details



چرسی
چپا


SYSTEM DESIGN CYCLE:
STEP 1: INITIAL CONSTRUCTION LINES & GEOMETRY

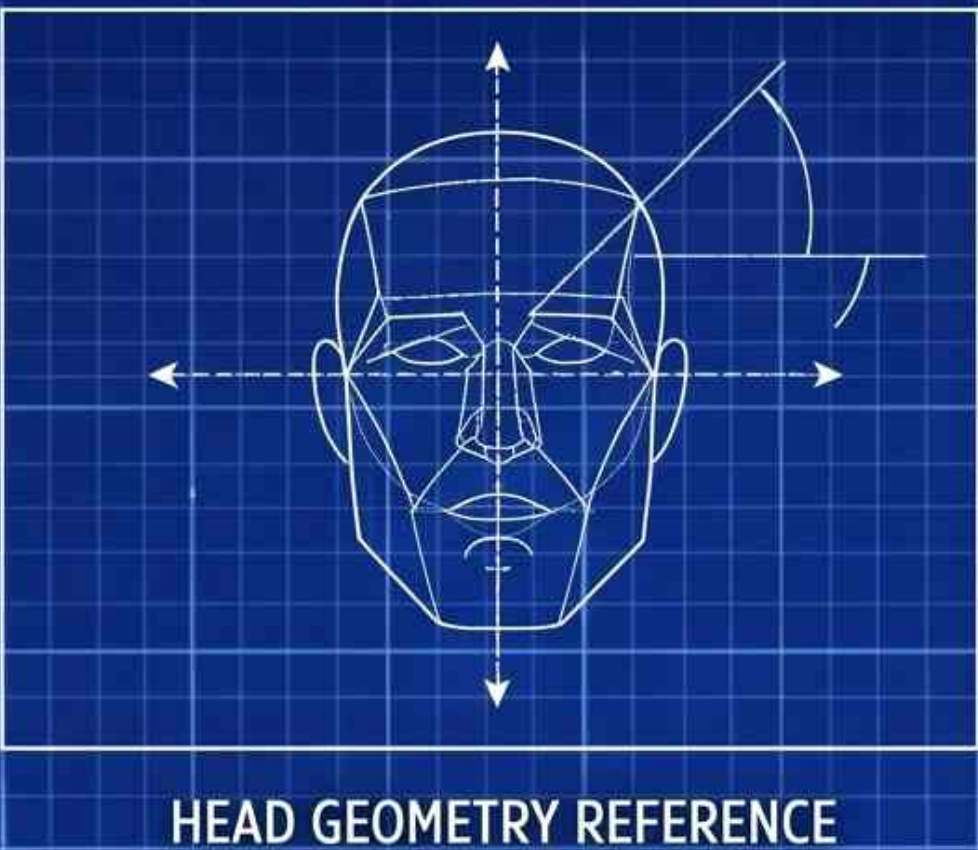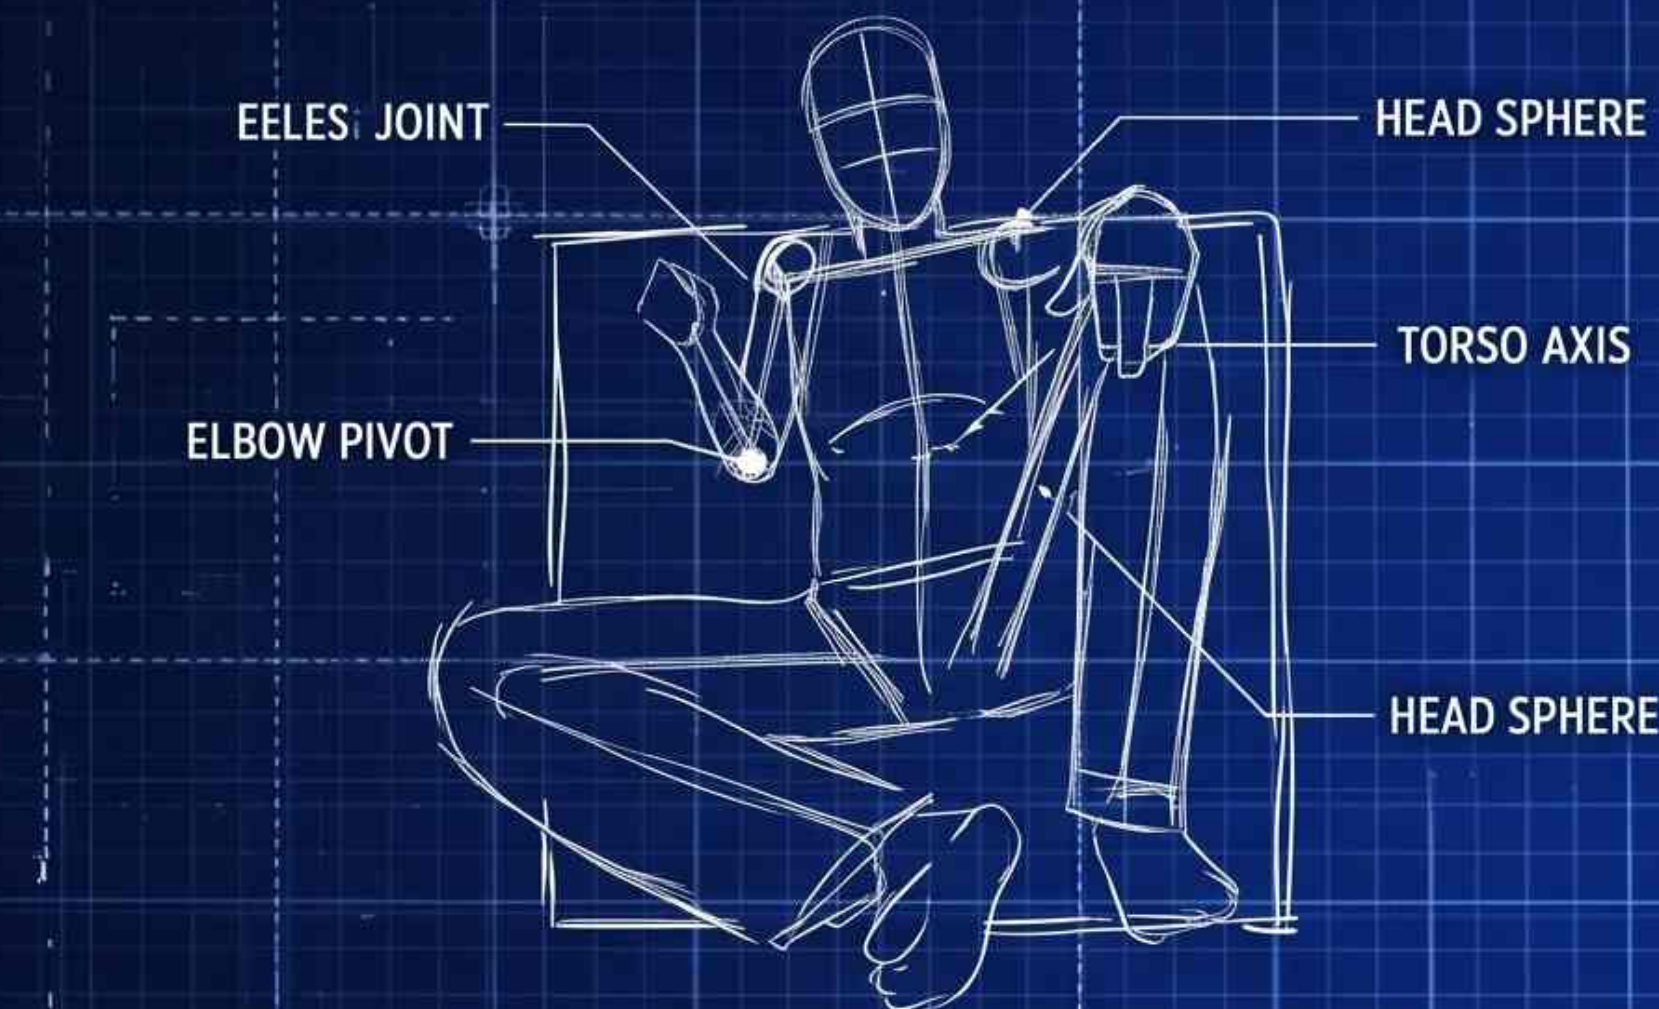


STEP 2: MATERIAL & PATTERN DEFINITION



STEP 3: SHADING PROFILES & TONAL GRADING

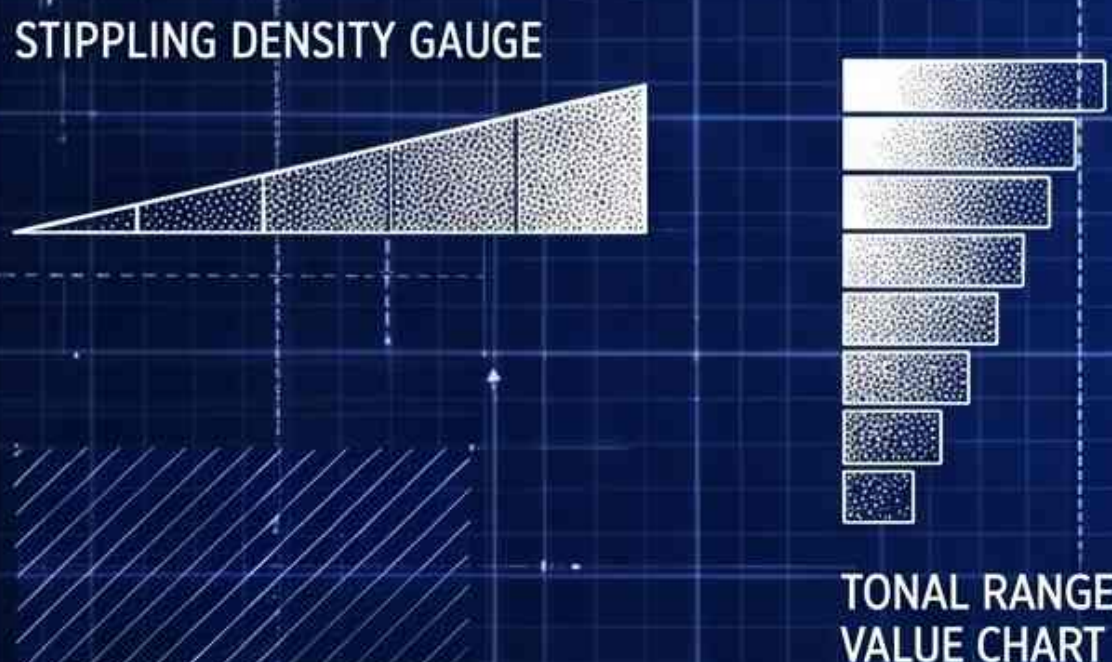

STEP 4: FINAL SYSTEM RENDERING & HIGH CONTRAST

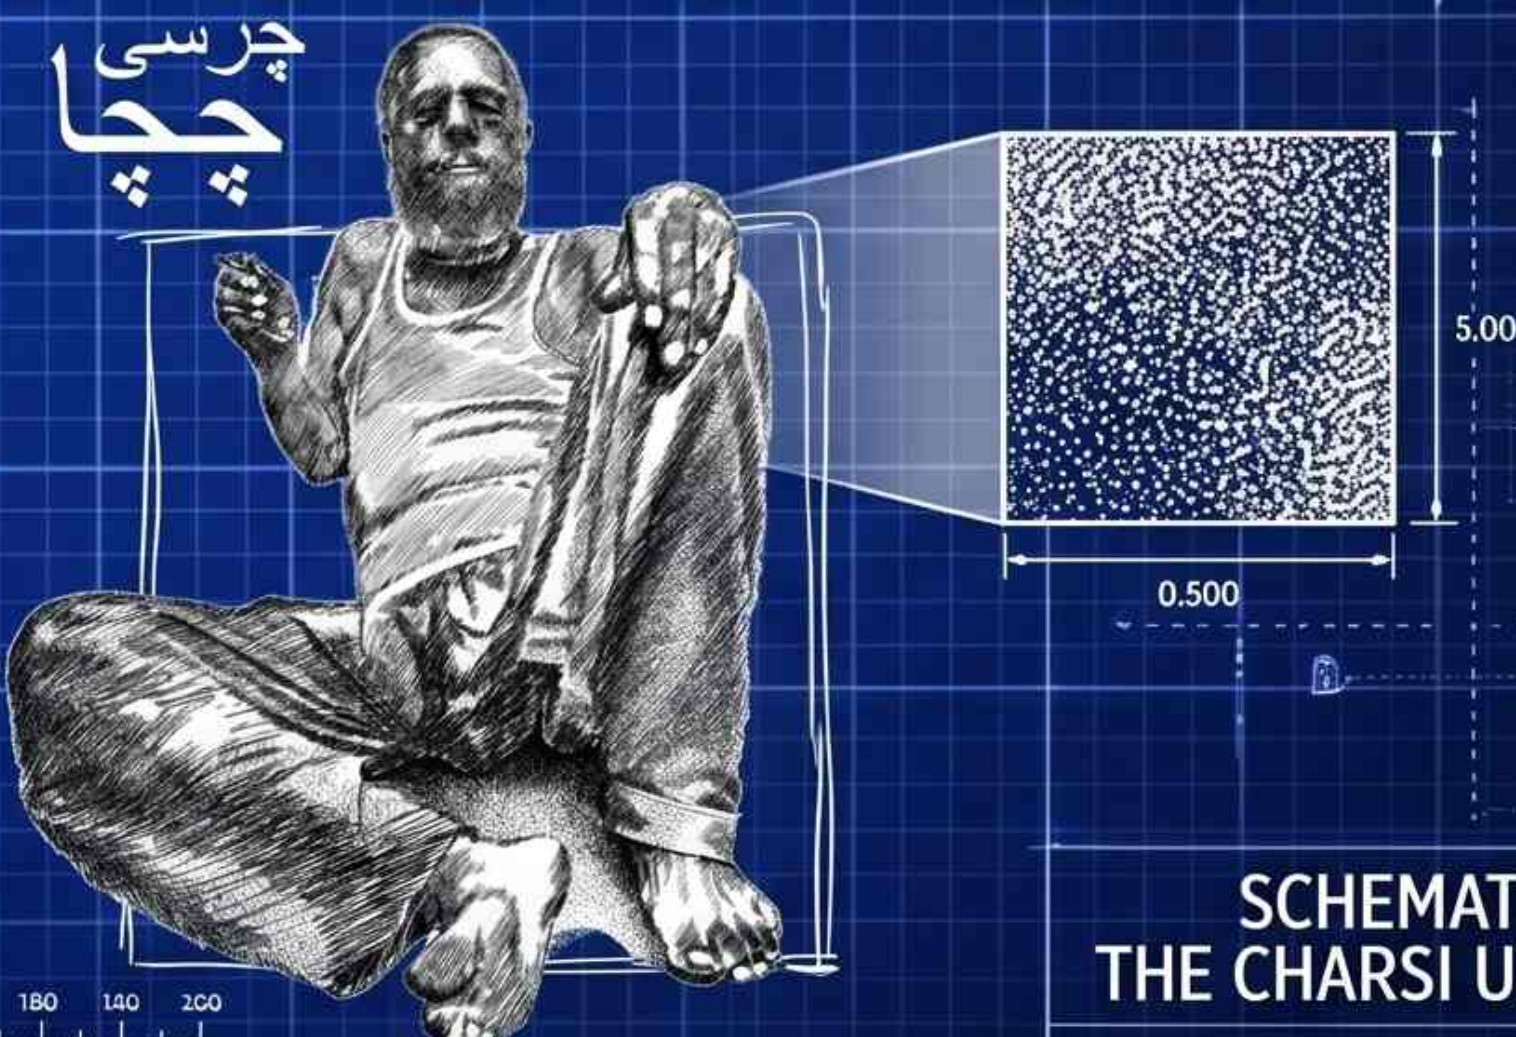

SCHEMATIC STUDY:
THE CHARSI UNCLE MODEL

DRAWN BY: SYSTEM / CAD-V
DATE: [current date]
DOC. ID: CU-PROC-001
REV: B

چرسی چا

CHARACTER SHEET: THE MYSTIC UNCLE


ITEM 1: LIT CIGARETTE
- REF SYMBOL 0.1



HAND POSITION
(GRID REF 7.8)

HAND GRASP &
ACCESSORY STUDY

GARMENT PATTERN
REF. (HATCHED)

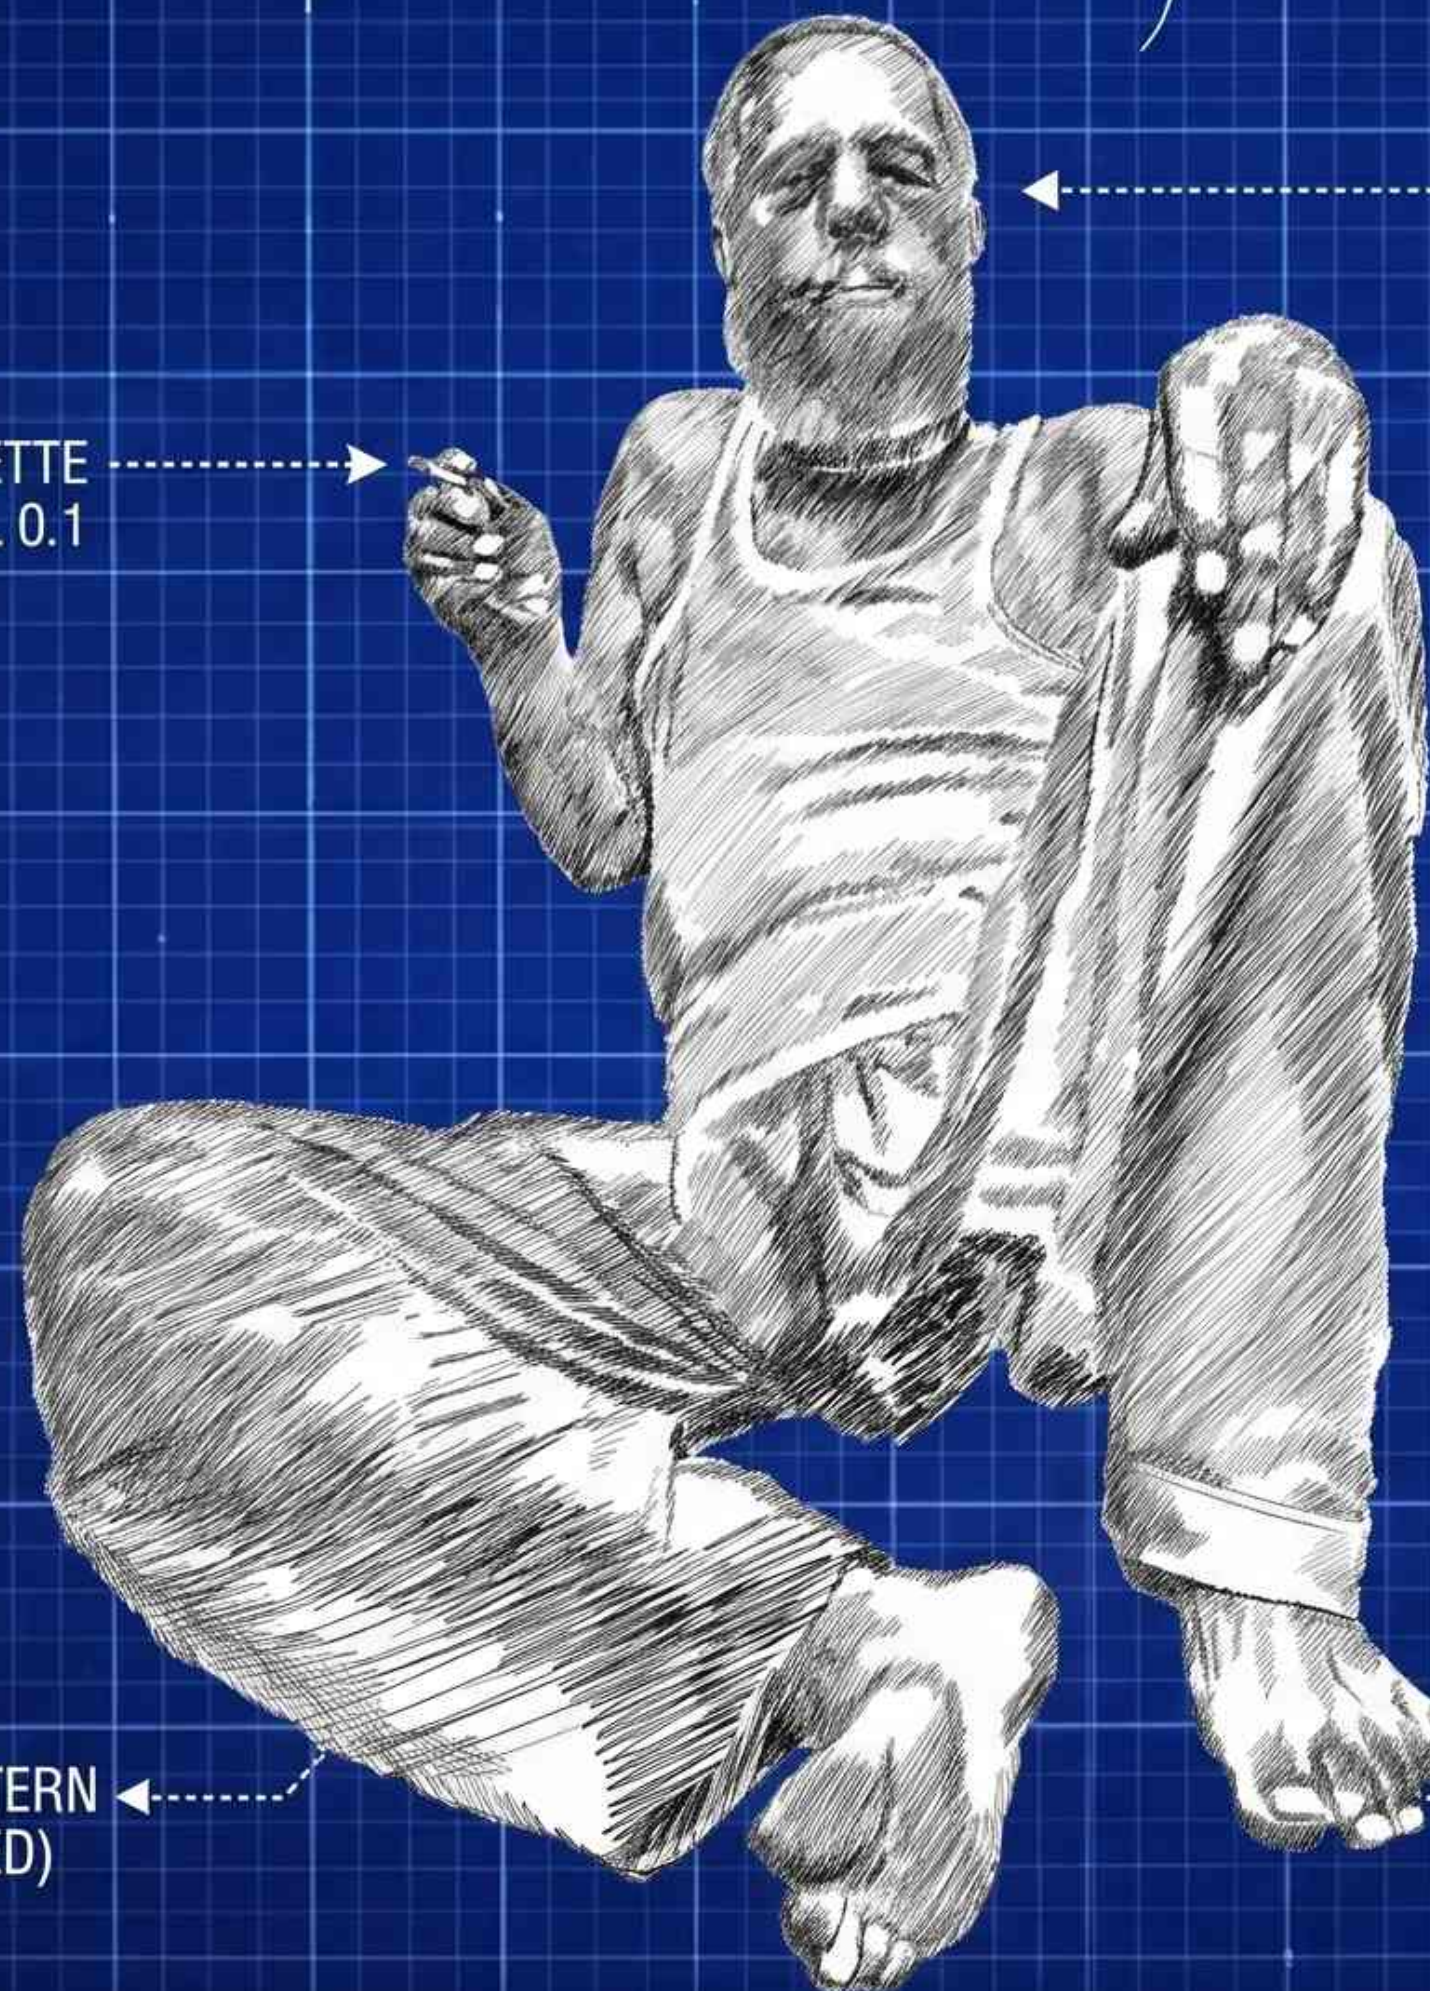

EYE-LEVEL
(GRID REF 2.5)



FACIAL DETAIL STUDY



LOWER EXTREMITY AND
FOOT PRINT DETAIL




DESIGNED BY:
A. R.

DATE:
CURRENT DATE


NAME: CHARSI CHACHA
OCCUPATION: STREET MYSTIC / UNCLE
SCALE: 1:12 (FOR FULL BODY)
MATERIALS: INK ON PAPER

چرسی

THE STREET MYSTIC'S WORLD - CHARACTER & ENVIRONMENT FOLIO

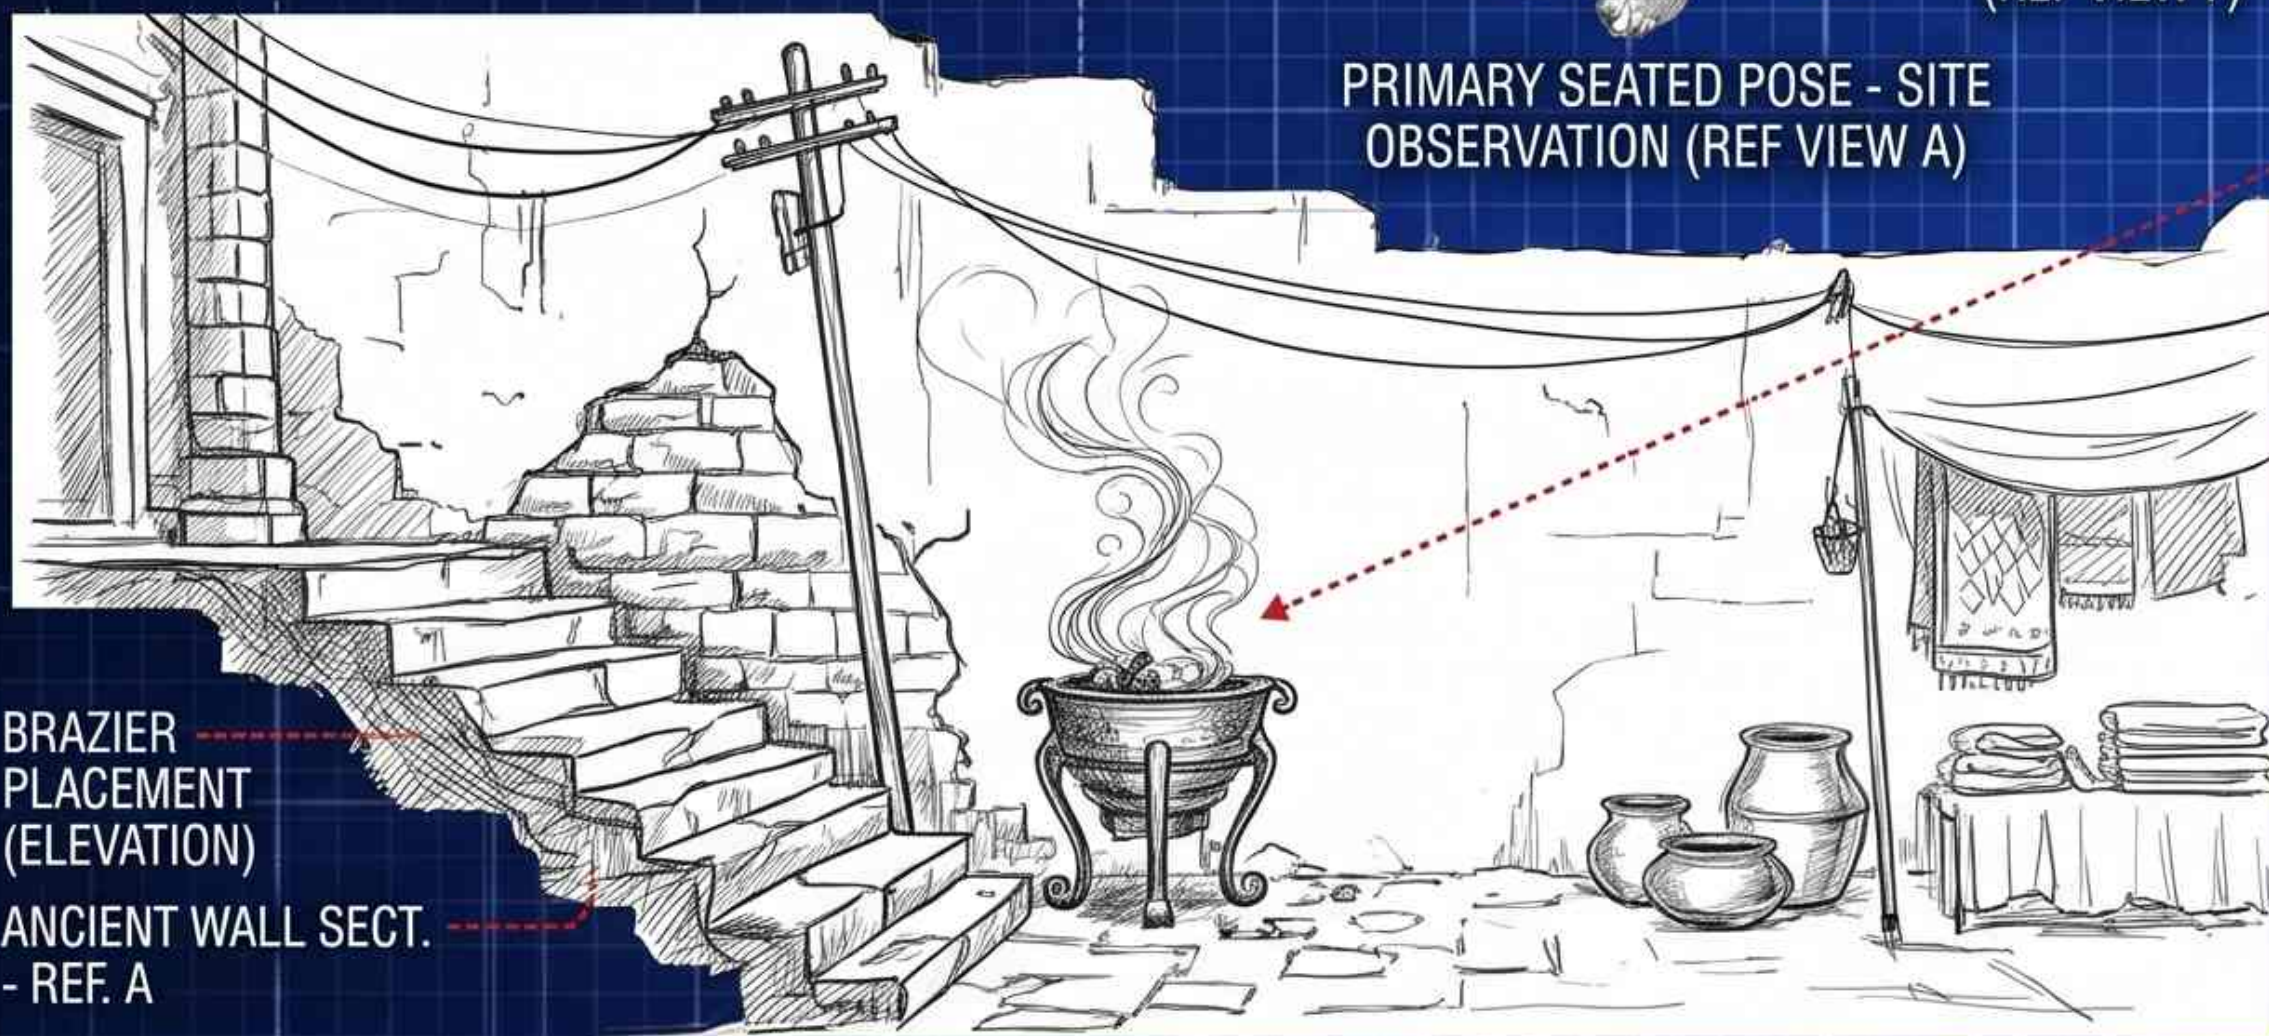

BAZAR STATION SITE PLAN & ELEVATION - PRIMARY LOCATION

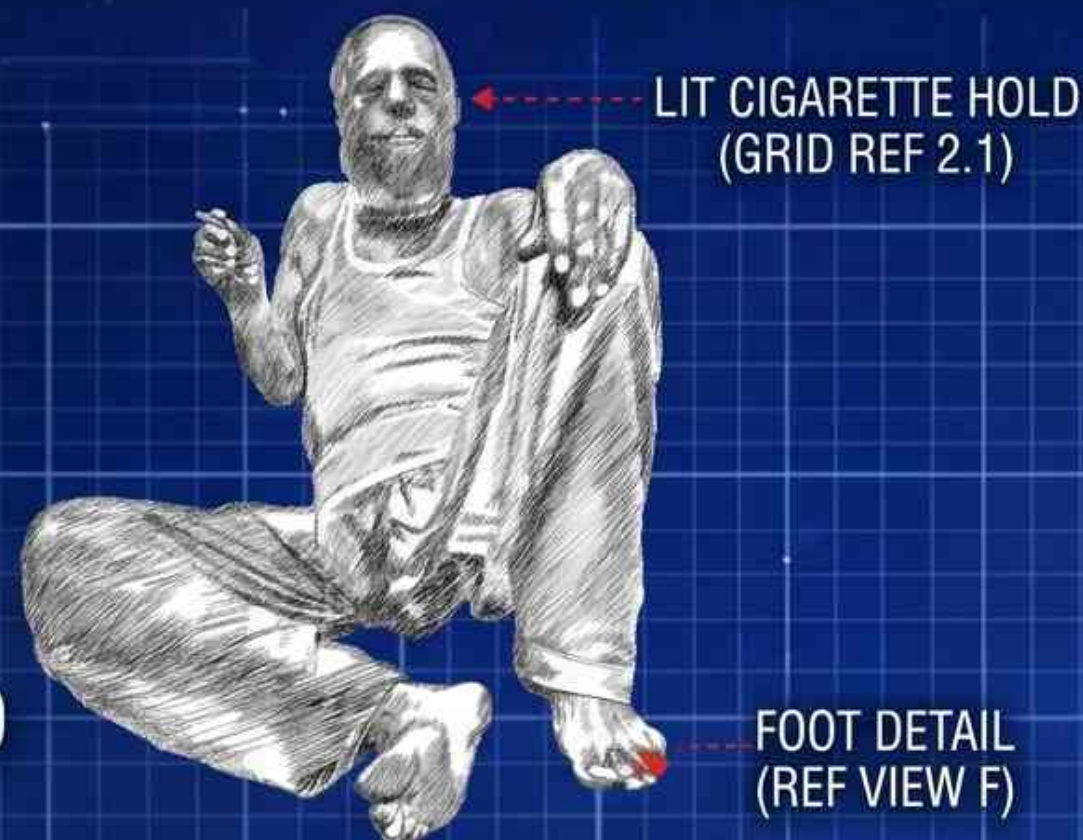


LIT CIGARETTE HOLD
(GRID REF 2.1)

FOOT DETAIL
(REF VIEW F)

PRIMARY SEATED POSE - SITE
OBSERVATION (REF VIEW A)

BRAZIER
PLACEMENT
(ELEVATION)
ANCIENT WALL SECT.
- REF. A

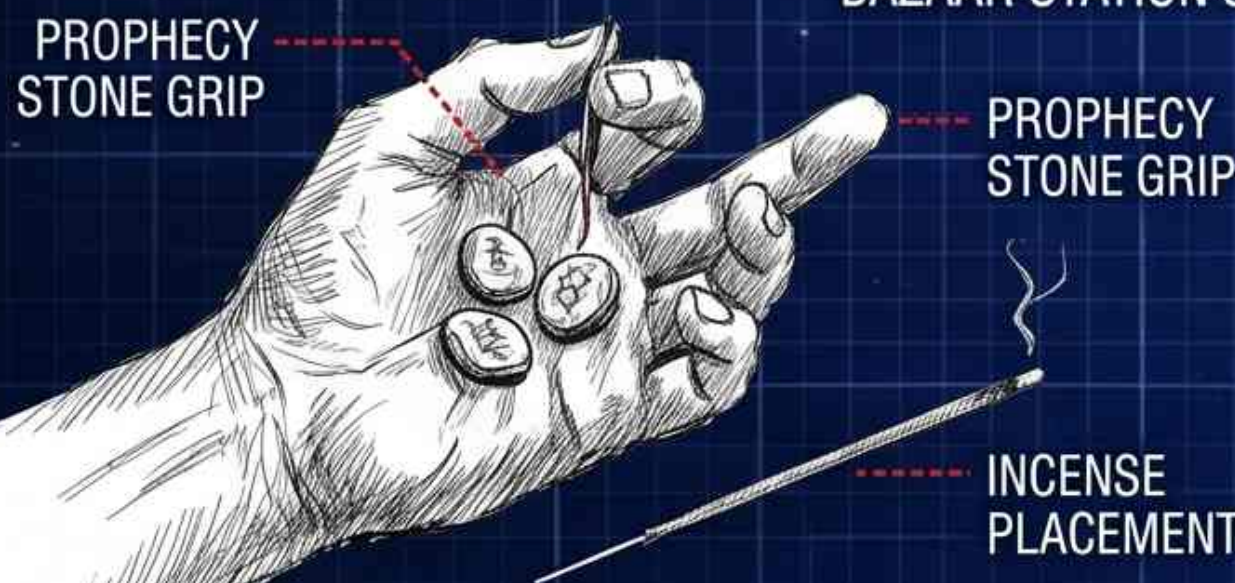

PROPHECY
STONE GRIP

PROPHECY
STONE GRIP

INCENSE
PLACEMENT


NEW HAND AND PROP STUDY - DIVINATION (REF VIEW E)



FOOT DETAIL
(REF VIEW F)

LOWER EXTREMITY & FOOTPRINT DETAIL

FOLIO INDEX & SYSTEM OVERVIEW (GRID REF 0.0 - 100.0)

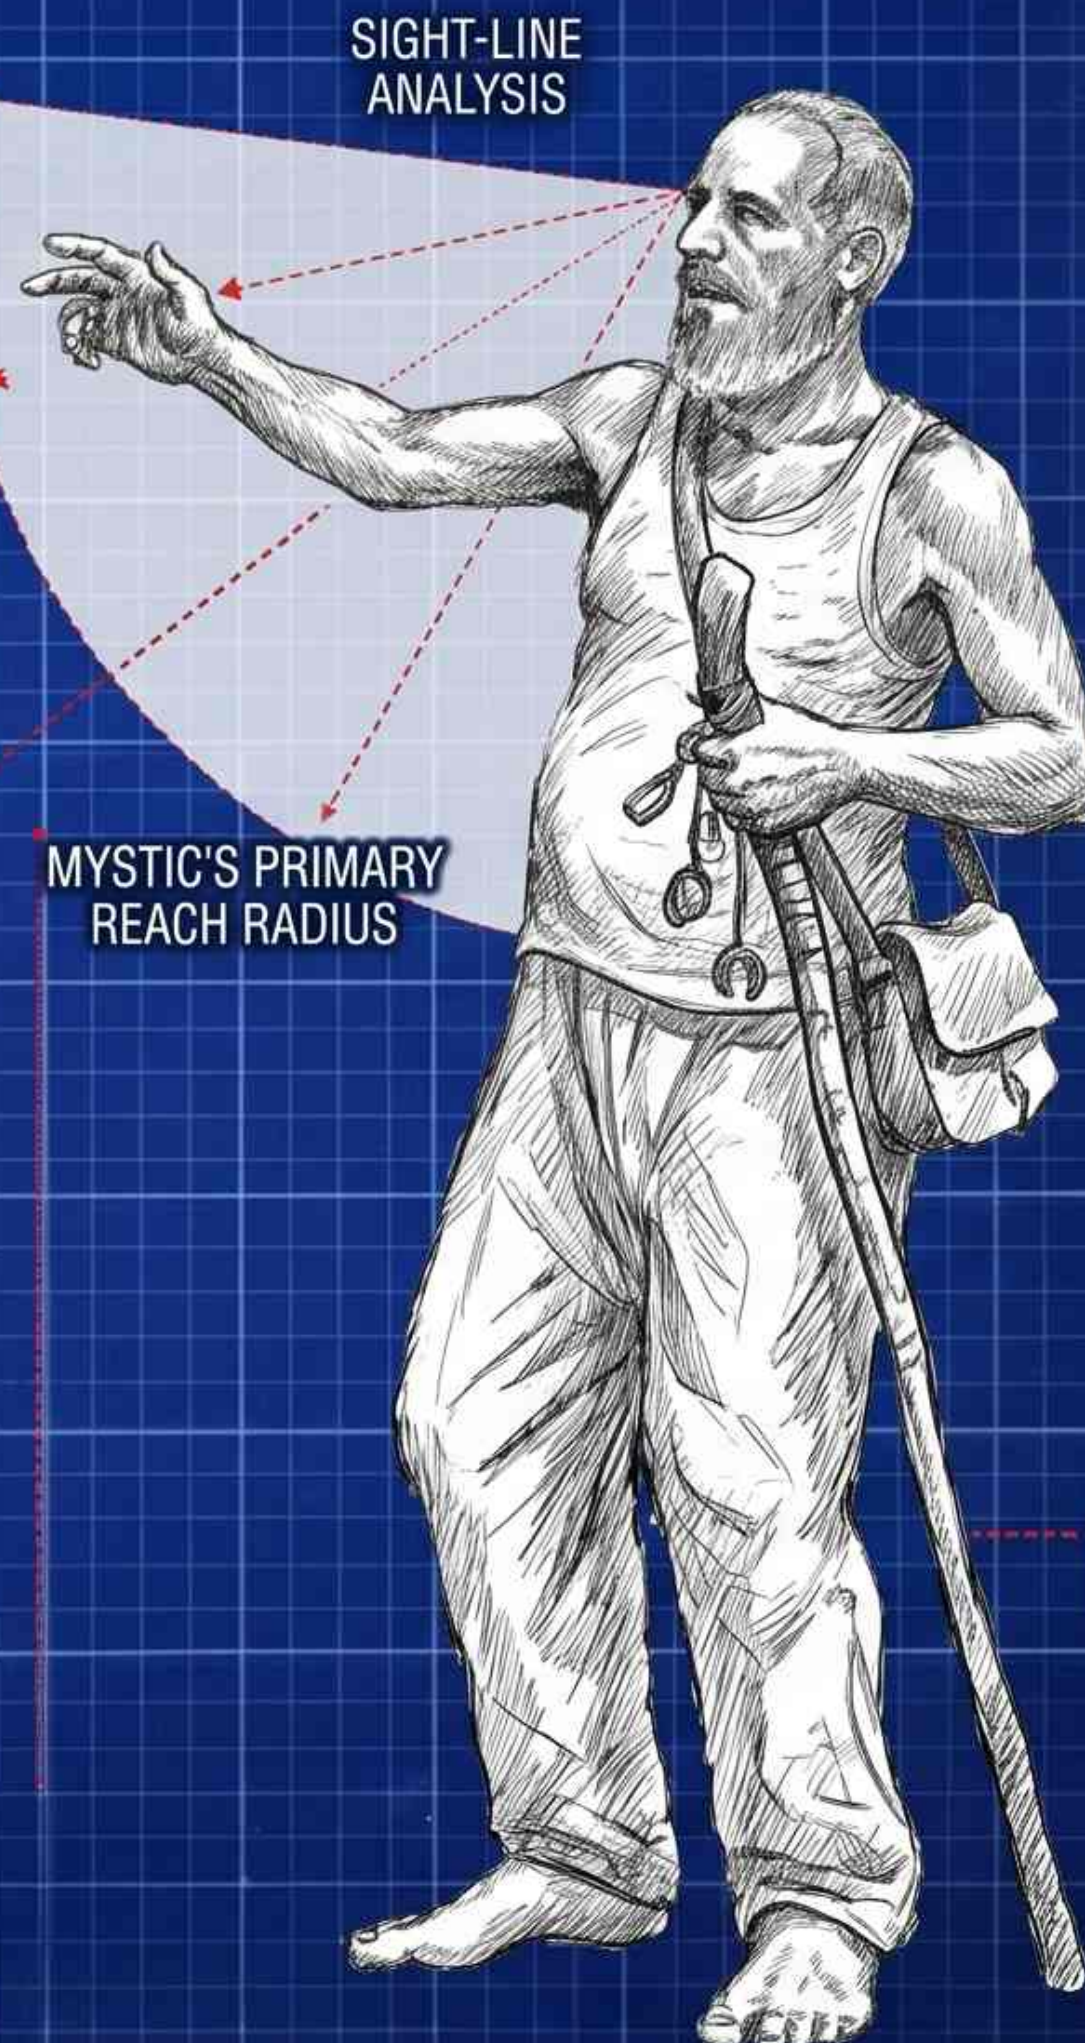

SIGHT-LINE
ANALYSIS

MYSTIC'S PRIMARY
REACH RADIUS

STANDING FORECASTING POSE -
INTERACTIVE MODE (REF VIEW C)

EYE GAZE PATTERN
(GRID REF B-1)



FACIAL DETAIL STUDY -
EXPRESSED MYSTICISM



STAFF GRASP
PATTERN



EYE-CHARM
BOTTLE

EYE-CHARM
BOTTLE

DIVINATIONS
& CROVED
CONTENTS

DIVINATION
STONES

LEATHER SACHEL EXPLODED VIEW
- CONTENTS

DESIGNED BY:
A. R.

DATE:
CURRENT DATE

NAME: CHARSI CHACHA

OCCUPATION: STREET MYSTIC / UNCLE

SCALE: 1:12 (FOR FULL BODY), VARIES FOR DETAIL

MATERIALS: INK ON PAPER, CAD LAYOUT

ASSOCIATED EQUIPMENT: SACHEL, DIVINATION STONES, STAFF, INCENSE BRAZIER




FERAL
EXPRESSION

MANE
VOLUME

STUDDED
BRACER




POUNCIN

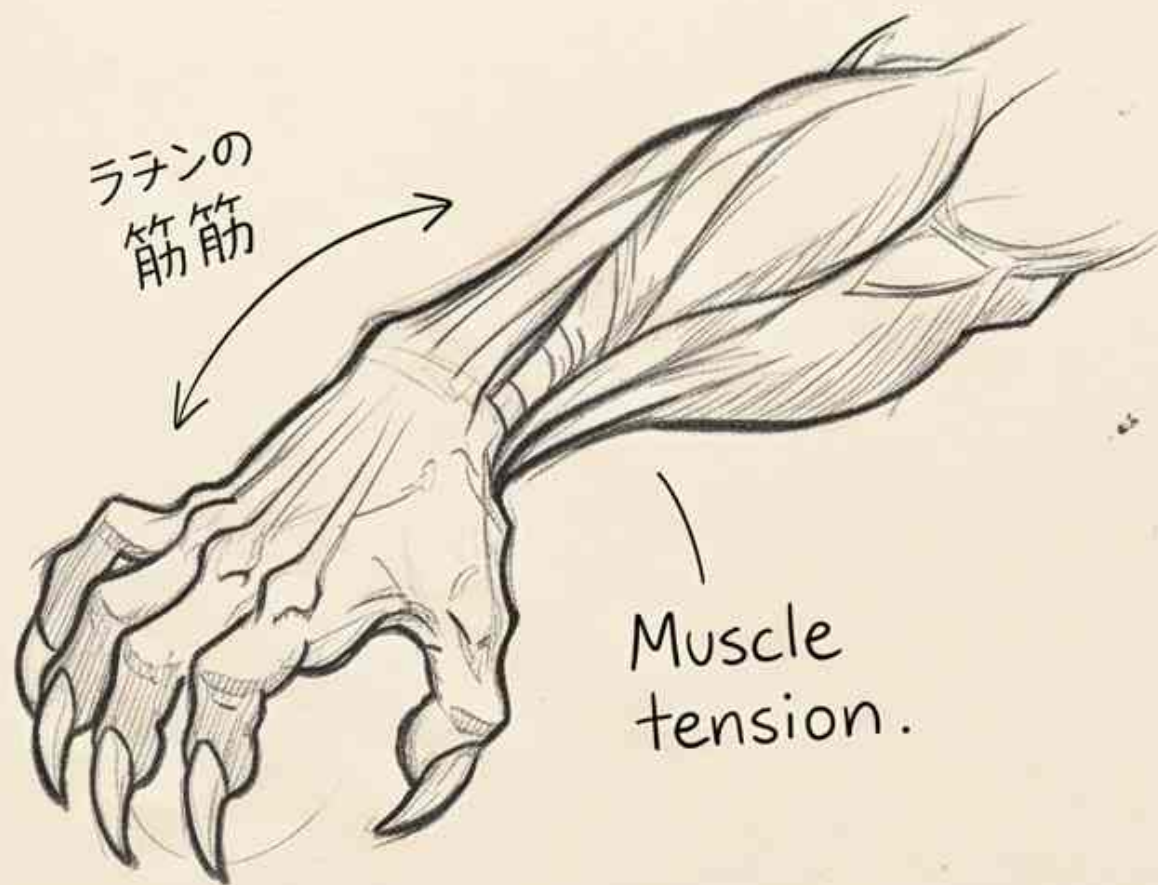

ラチンの
筋筋


Muscle
tension.

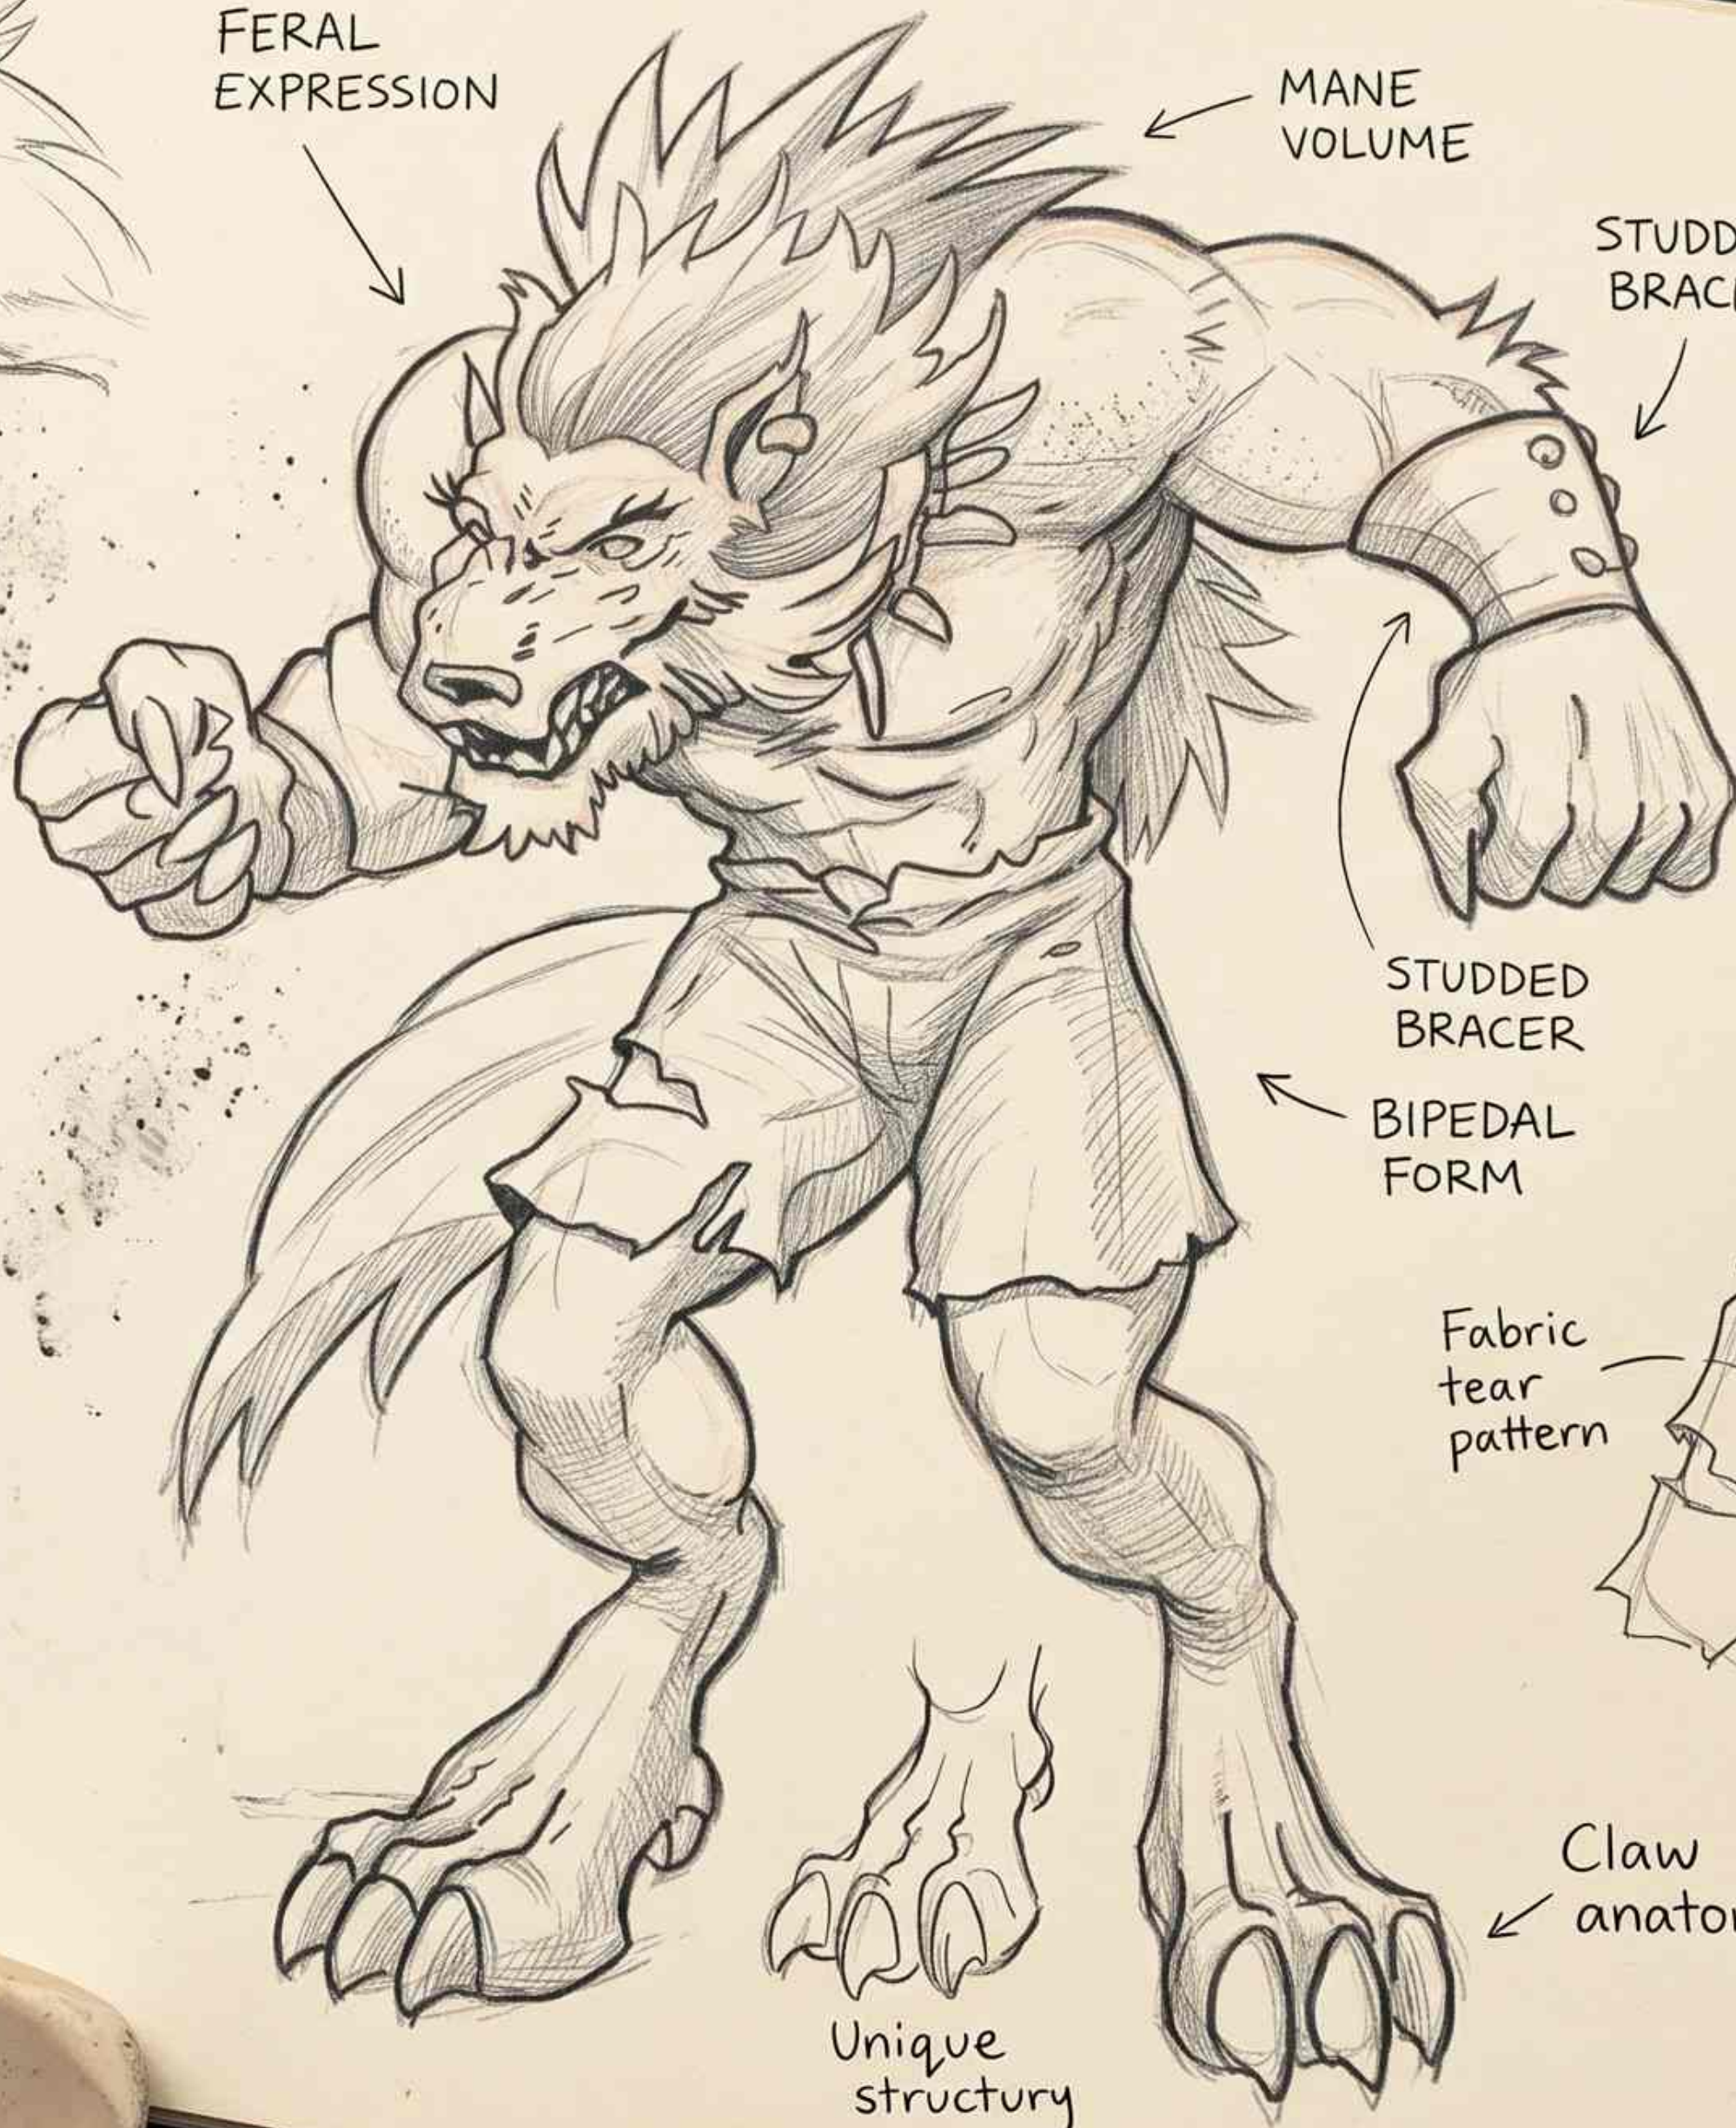

STUDDED
BRACER

BIPEDAL
FORM

Fabric
tear
pattern

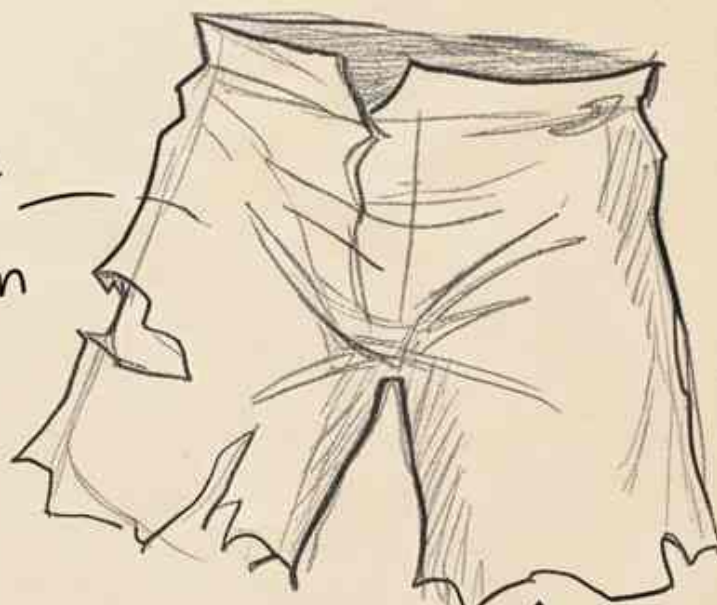


Fabric
複製

Claw
anatomy

Unique
structure

AXIAL MEASUREMENT DATUM &
KINEMATIC PATHWAY REFERENCE

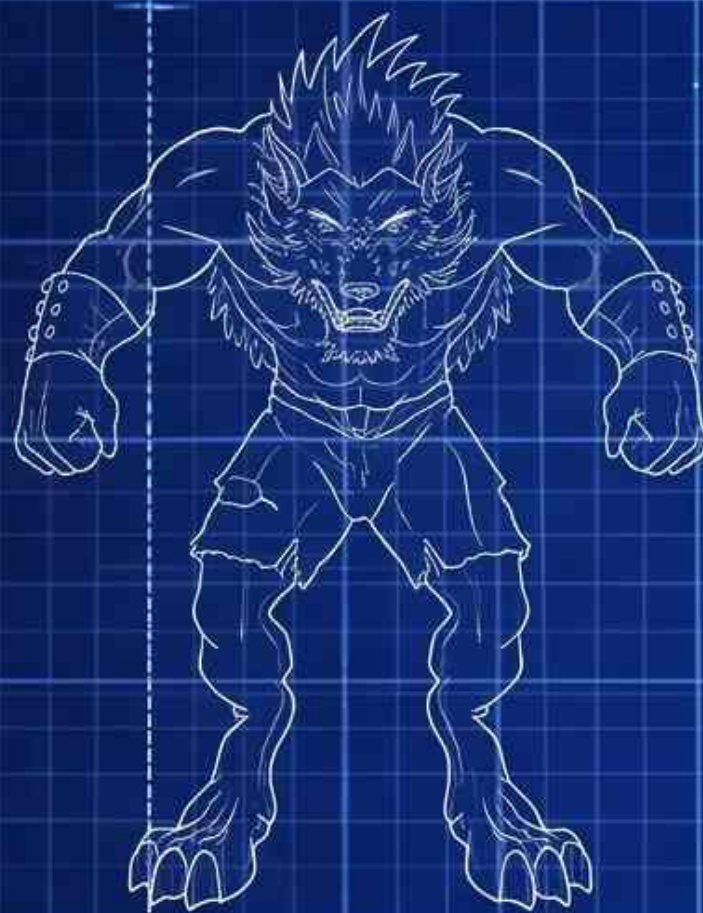


FUR DENSITY SAMPLE
MUSCLE STRENGTH
INDEX (PRELIMINARY)

TORSO LENGTH


LEG RATIO

SHOULDER SPAN

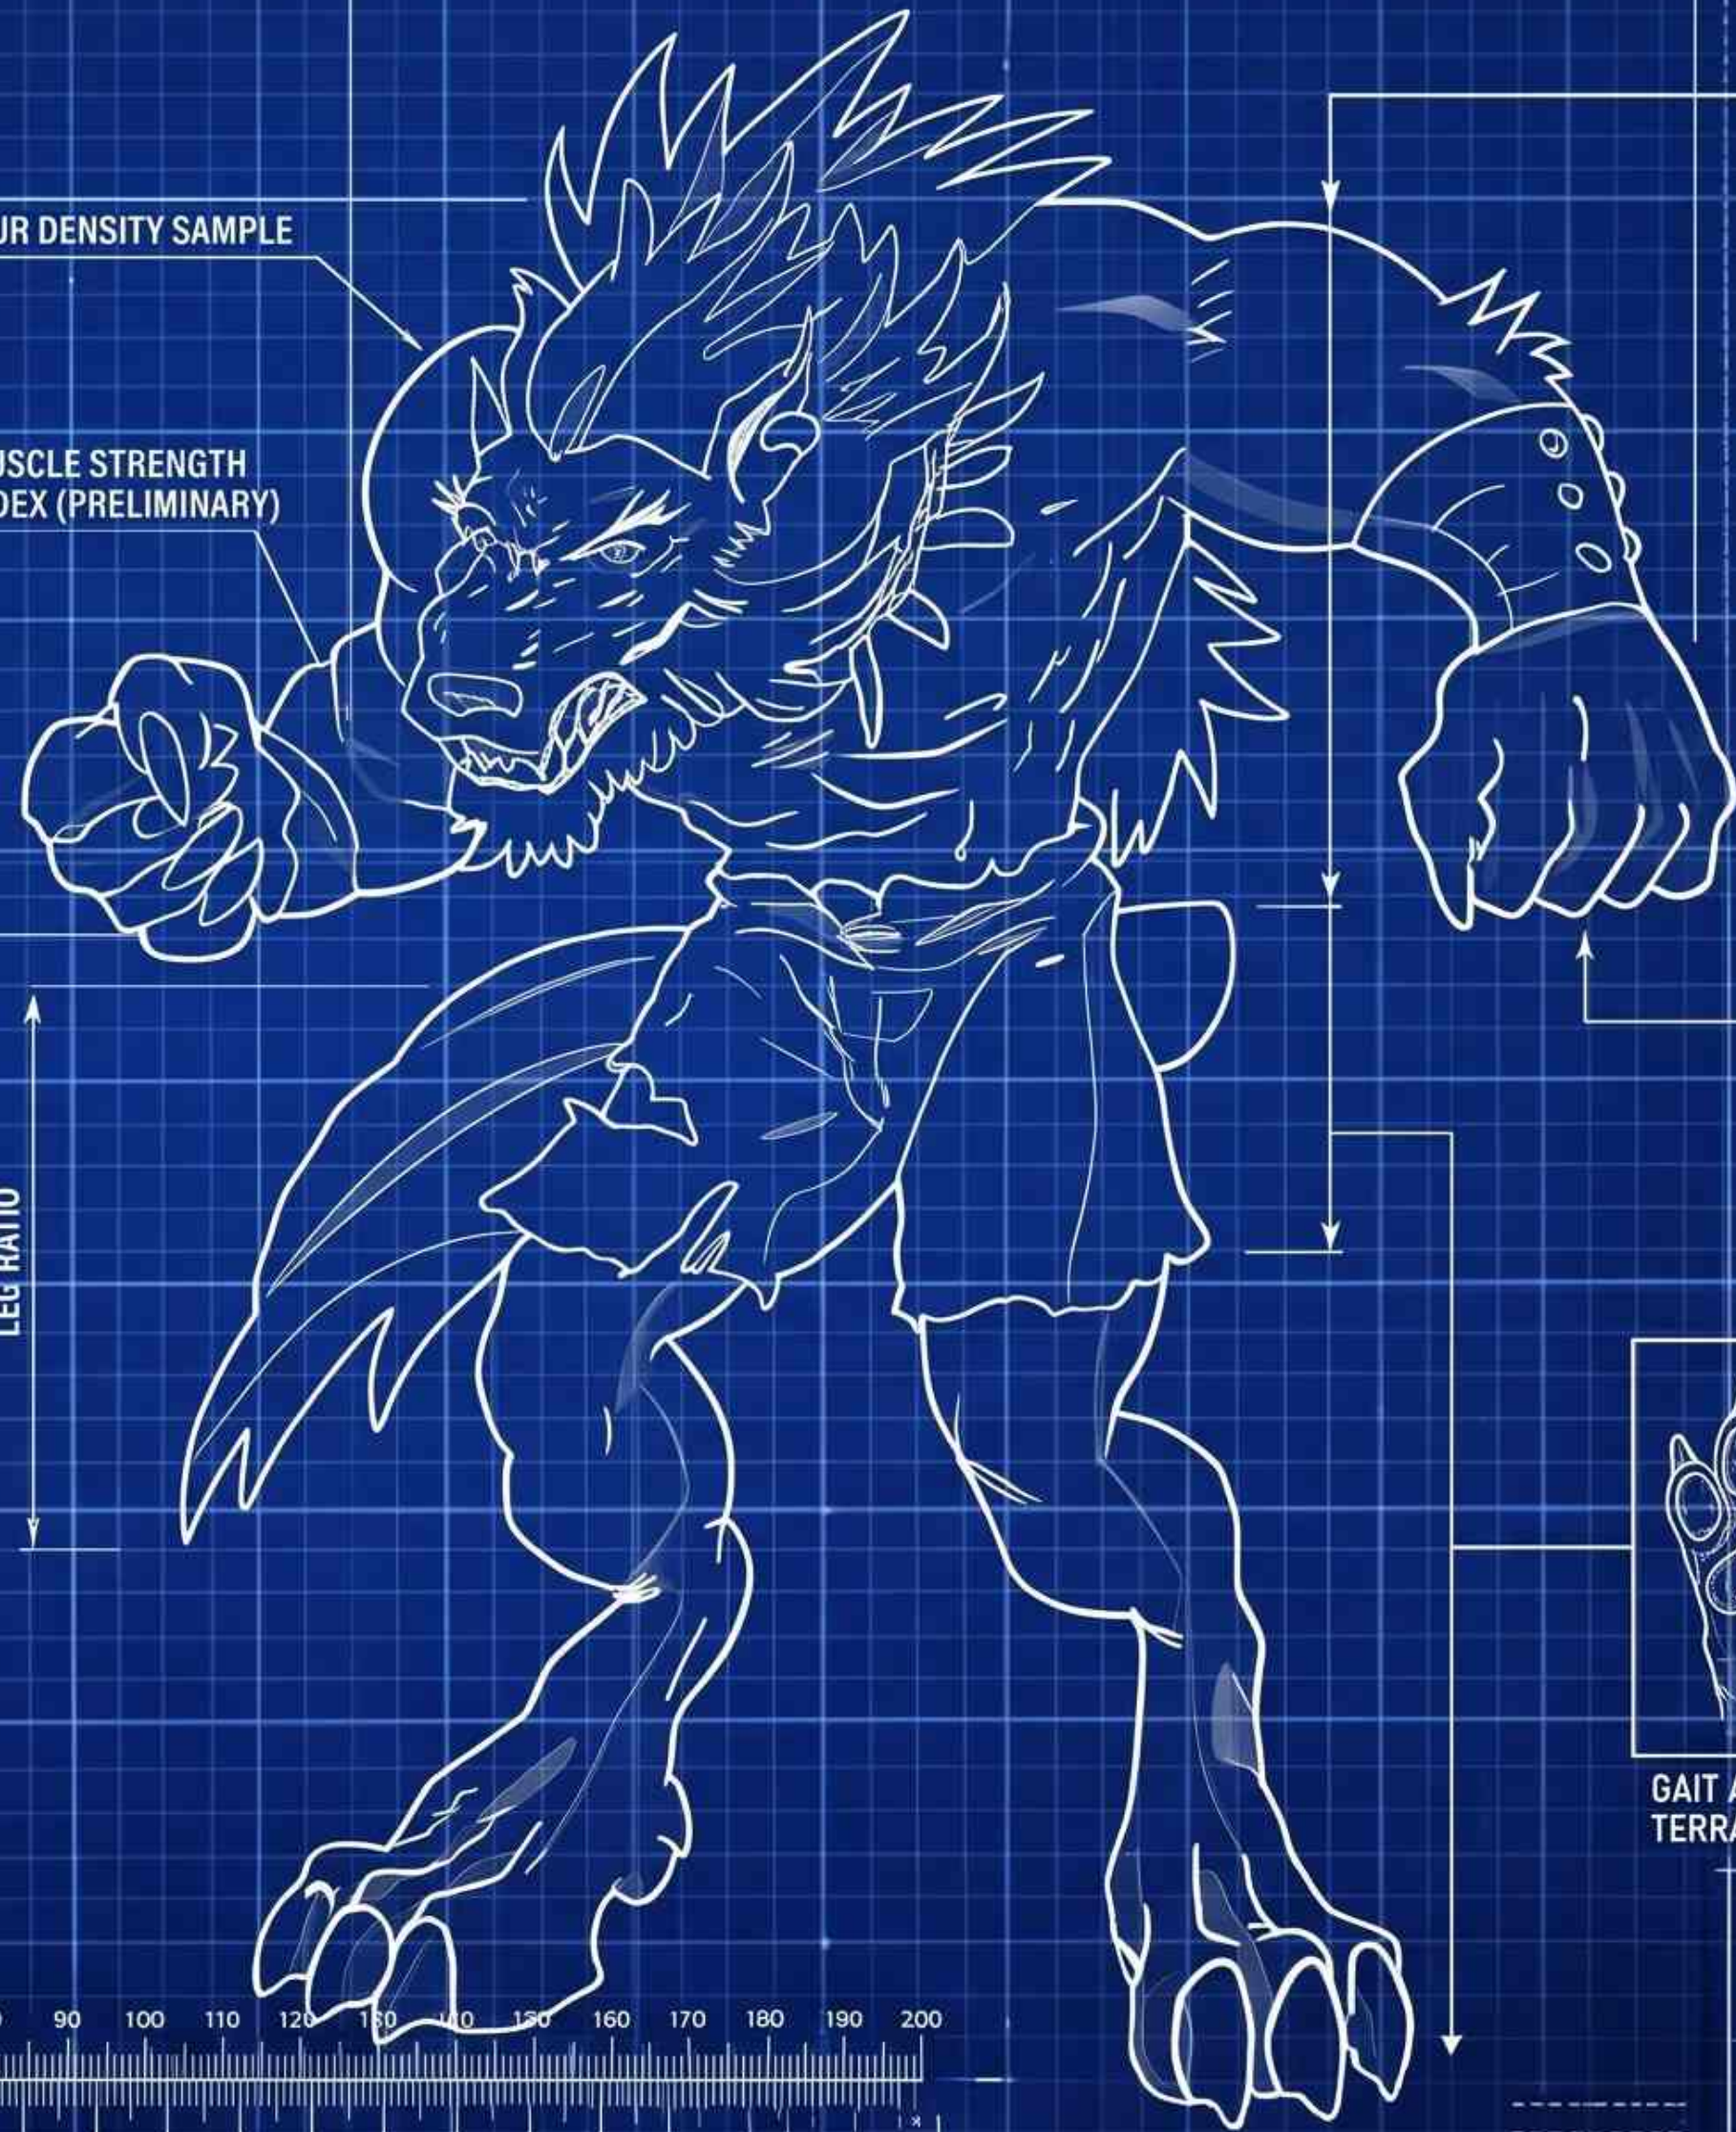

DENTITION ARRAY,
MAXILLARY STRUCTURE
CRANIAL ANALYSIS TYPE-2

CLAWS & ARMAMENT

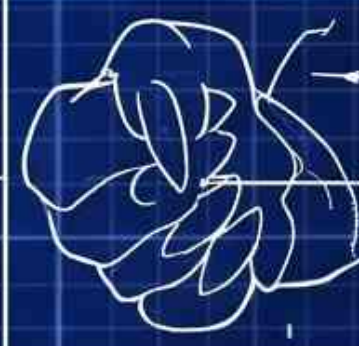

CLAWS &
ARMAMENT
FOREARM
STRUCTURE



GAIT ANALYSIS &
TERRAIN ADAPTABILITY

PROJECT: CHIMERA ALPHA
SUBJECT: LYCAN-BETA, UNIT-7


SHEET NO:
C-001

SCALE:
1: 20
(ref. ruler)



CHARACTER SPECIFICATION SHEET: LYCANTHROPIC ALPHA 'BRUTE'

ATTRIBUTES	
NAME:	ALPHA BRUTE
SPECIES:	CANIS LYCANTHROPUS MUTATION
STRENGTH:	9/10
AGILITY:	7/10
DURABILITY:	8/10
SPECIAL:	REGENERATION (LOW)
WEAPONRY:	NATURAL CLAWS/TEETH

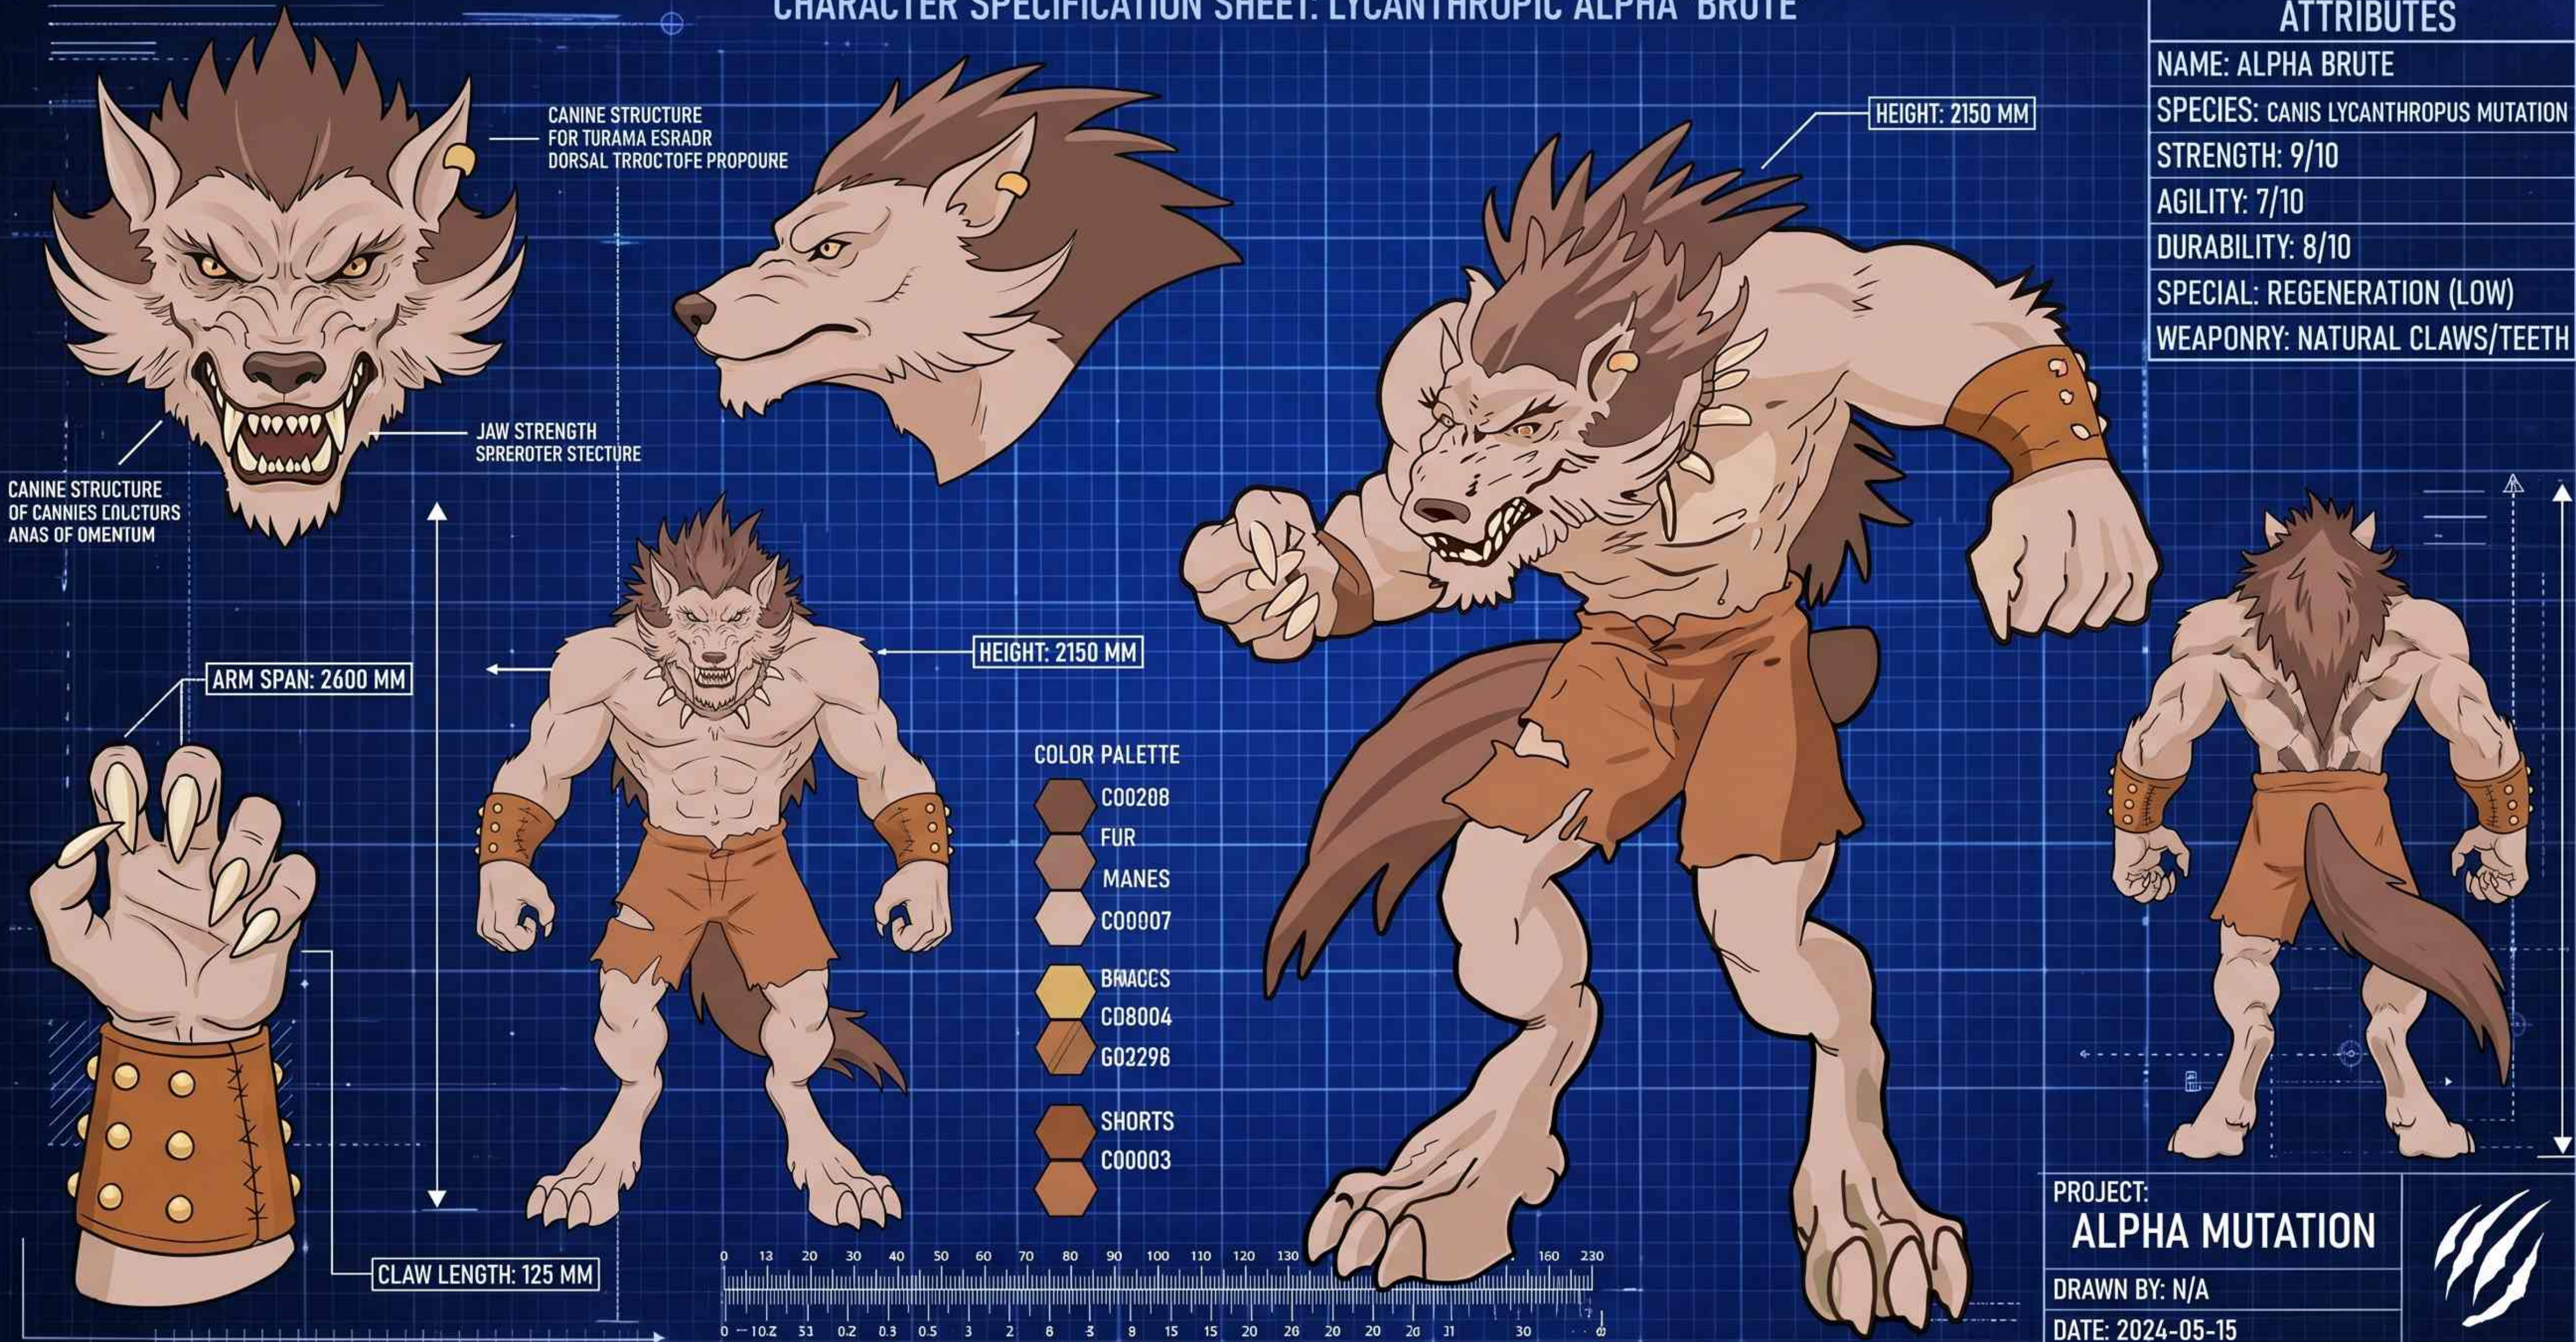

PROJECT:
ALPHA MUTATION


DRAWN BY: N/A

DATE: 2024-05-15

SCALE: 1.15



SHEET: 1/1

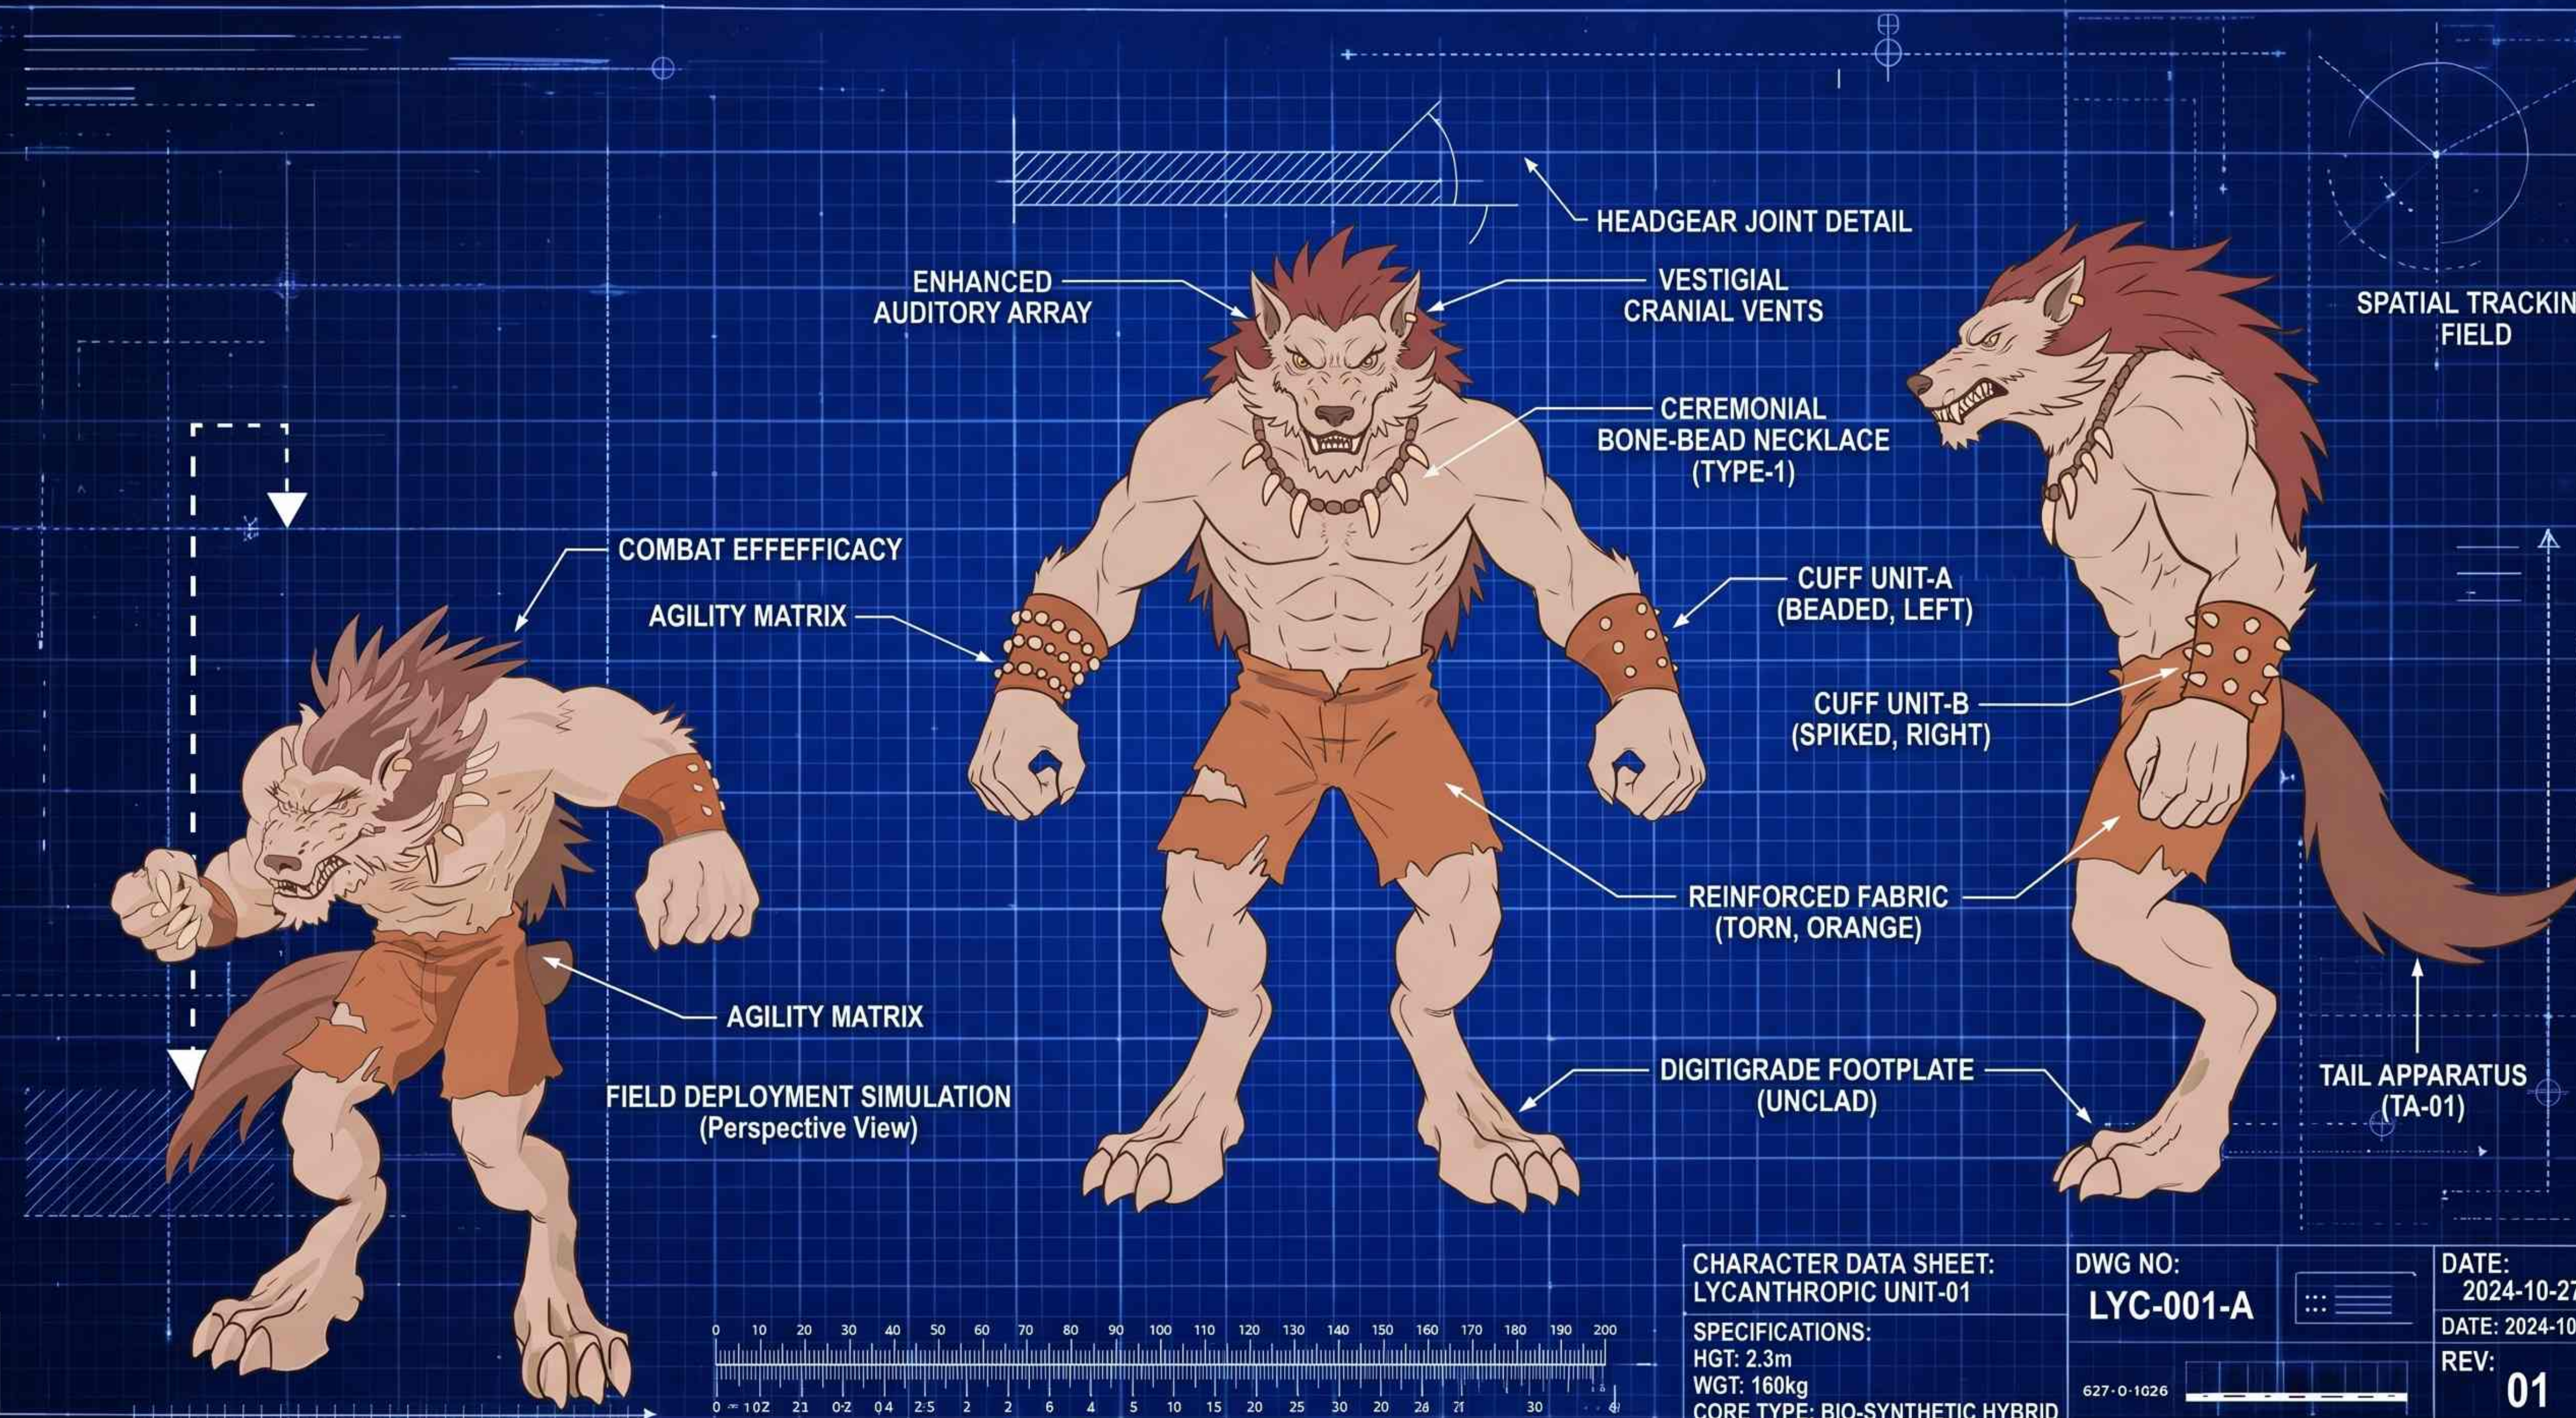

HEADGEAR JOINT DETAIL

ENHANCED
AUDITORY ARRAY

VESTIGIAL
CRANIAL VENTS

SPATIAL TRACKING
FIELD

CEREMONIAL
BONE-BEAD NECKLACE
(TYPE-1)

COMBAT EFFEFFICACY
AGILITY MATRIX

CUFF UNIT-A
(BEADED, LEFT)

CUFF UNIT-B
(SPIKED, RIGHT)

REINFORCED FABRIC
(TORN, ORANGE)

AGILITY MATRIX

FIELD DEPLOYMENT SIMULATION
(Perspective View)

DIGITIGRADE FOOTPLATE
(UNCLAD)

TAIL APPARATUS
(TA-01)



METRIC REFERENCE SCALE (1:10)

CHARACTER DATA SHEET:
LYCANTHROPIC UNIT-01

SPECIFICATIONS:
HGT: 2.3m
WGT: 160kg
CORE TYPE: BIO-SYNTHETIC HYBRID

DWG NO:
LYC-001-A

627-0-1026


DATE:
2024-10-27

DATE: 2024-10-27


REV:
01

NOTES: High combat efficacy, sensor array enhanced

STEP 1: SKELETAL BASE ASSY (LOWER)

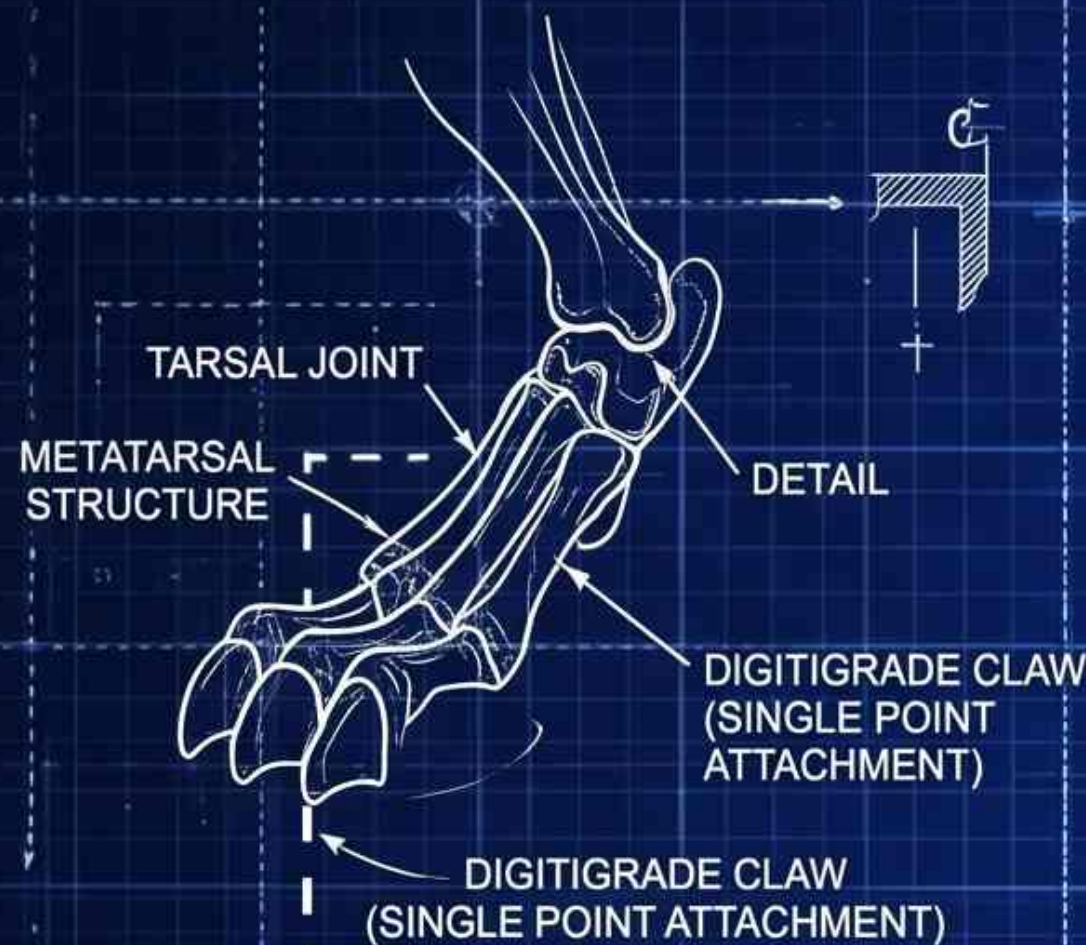


STEP 2: UPPER TORSO & ARM MATING

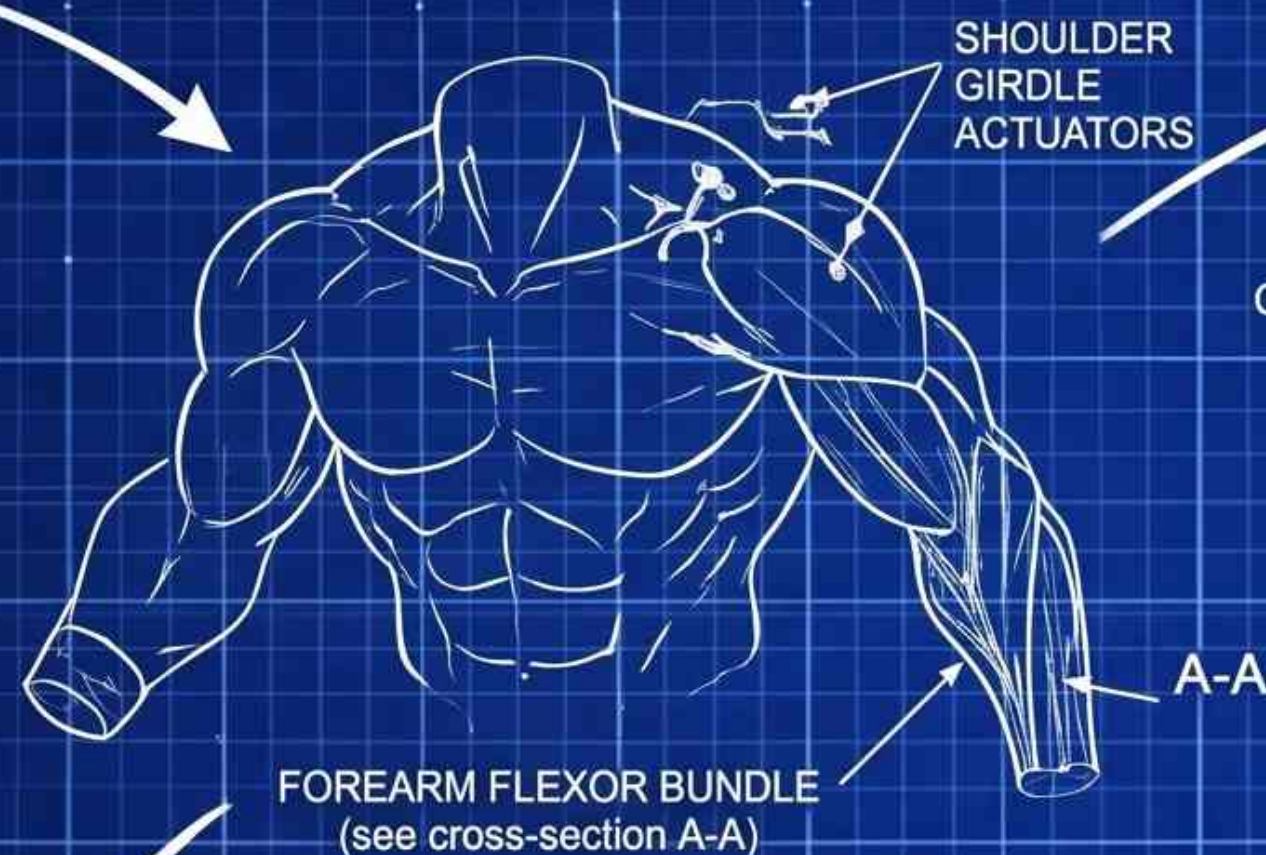


STEP 4: CRANIAL & DENTAL INSTALL



STEP 5: MANE FILAMENT DENSITY

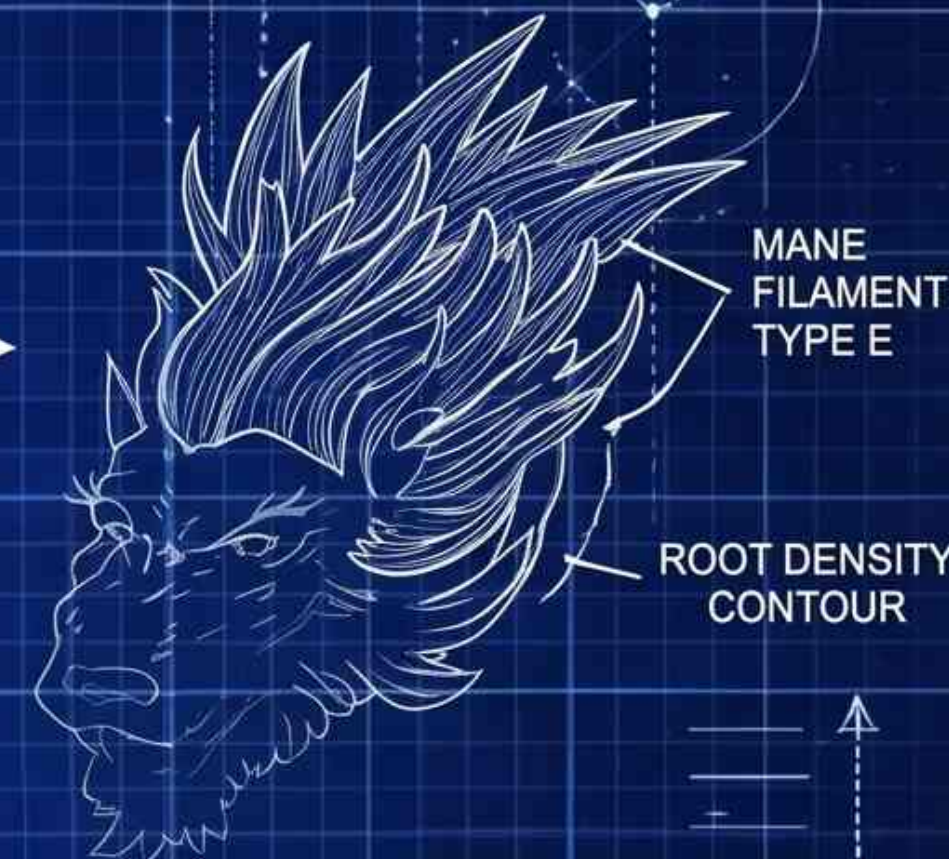

STEP 6: FINAL CONFIGURATION & CHECK

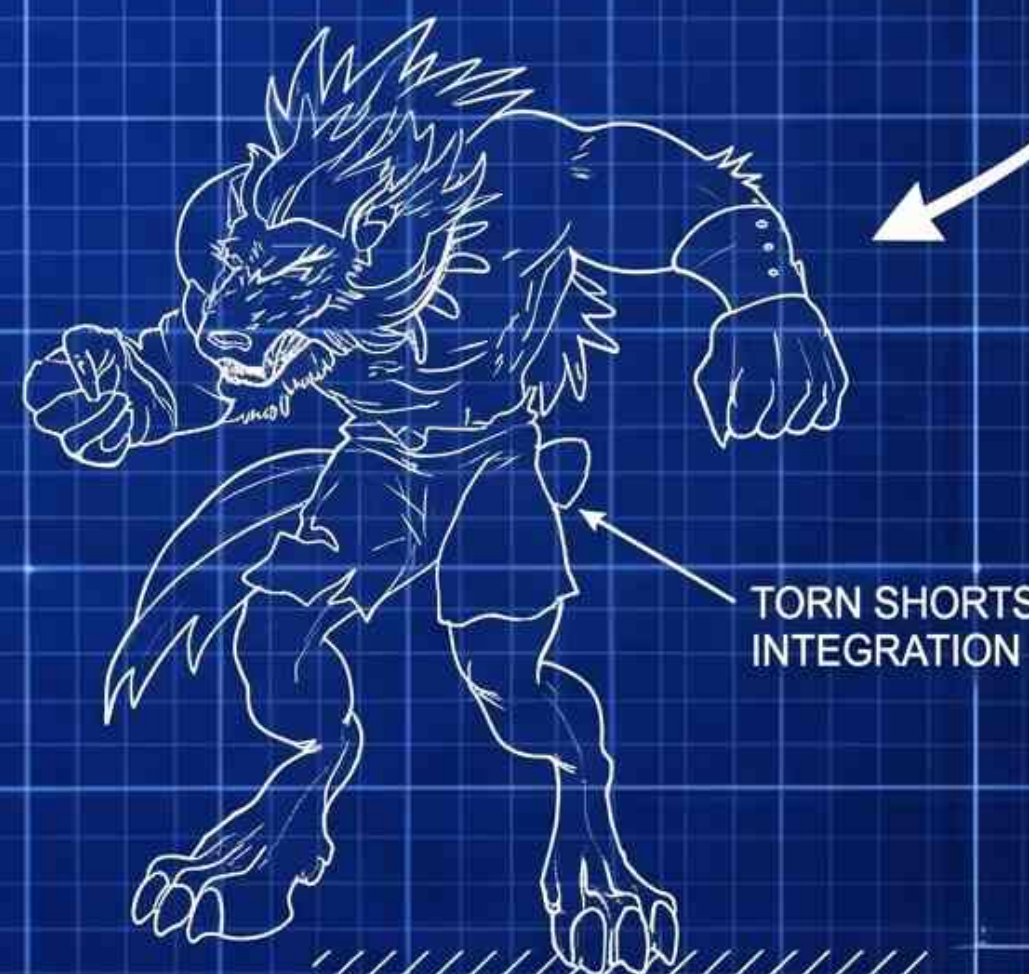

TYPE 4 FUR HATCHING

EPIDERMAL LAYER (Simplified)

DERMIS INTEGRATION

Detail C



BIO-ORGANIC AUGMENTATION SYSTEM:
MODEL LYCAN-V1
(ASSEMBLY SEQUENCE)

DRAWING NO:

BIO-L01

DATE:

REV:

REV:

02

DATE: 2024-10-27

REV:

APPROVED: D. CHEN

1 STEP 1: SKELETAL ANCHORS

SKELETAL INTEGRITY:
DIGITIGRADE VERIFIED

CLAW TENSION SYSTEM:
ACTIVE (TUNGSTEN-
REINFORCED, OPTIONAL)

2 STEP 2: MUSCLE & DERMAL STABILIZATION

MYOFIBRIL DENSITY:
OPTIMIZED FOR MAX TORQUE

EPIDERMIS:
HIGH-FRICTION
PIGMENTED LAYER

CLAW TENSION SYSTEM: ACTIVE
(TUNGSTEN-REINFORCED,
OPTIONAL)

4 STEP 4: COGNITIVE & BEHAVIORAL OVERLAY

AGGRESSION PROTOCOL:
CALIBRATED (ALPHA
WAVE TENSION: 85%)

NEURAL PATHWAYS:
PRE-SET FOR RAGE INDUCTION

3 STEP 3: EXTERNAL SYSTEMS & APPAREL

AUGMENTATION MODULE:
SPIKED WRIST GAUNTLET
(SENSOR DATA SYNC)


GARMENT MATERIAL:
REINFORCED CANVAS
(TEAR-RESISTANT)



G81 E 2024

Character sheet - "Sparky"

Mischievous vibe!

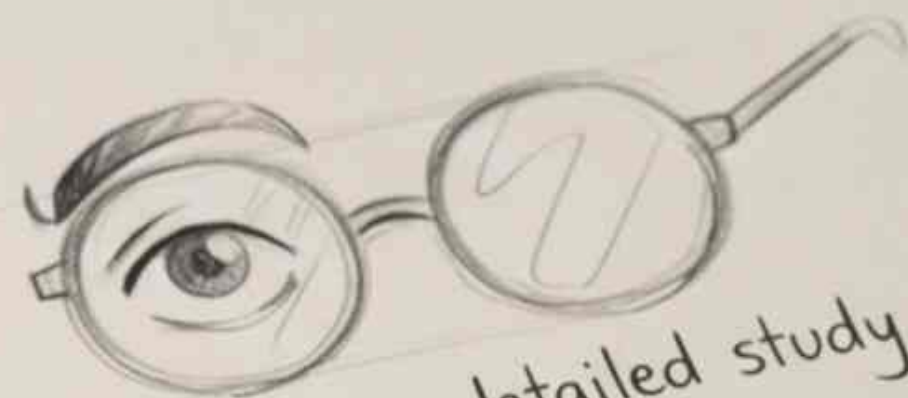

Glasses detailed study



Mischievous vibe!




Try different hats?



Color palette: teal, magenta, purple



PROJECT KID: DESIGN & ASSEMBLY SEQUENCE (REV 1.0)

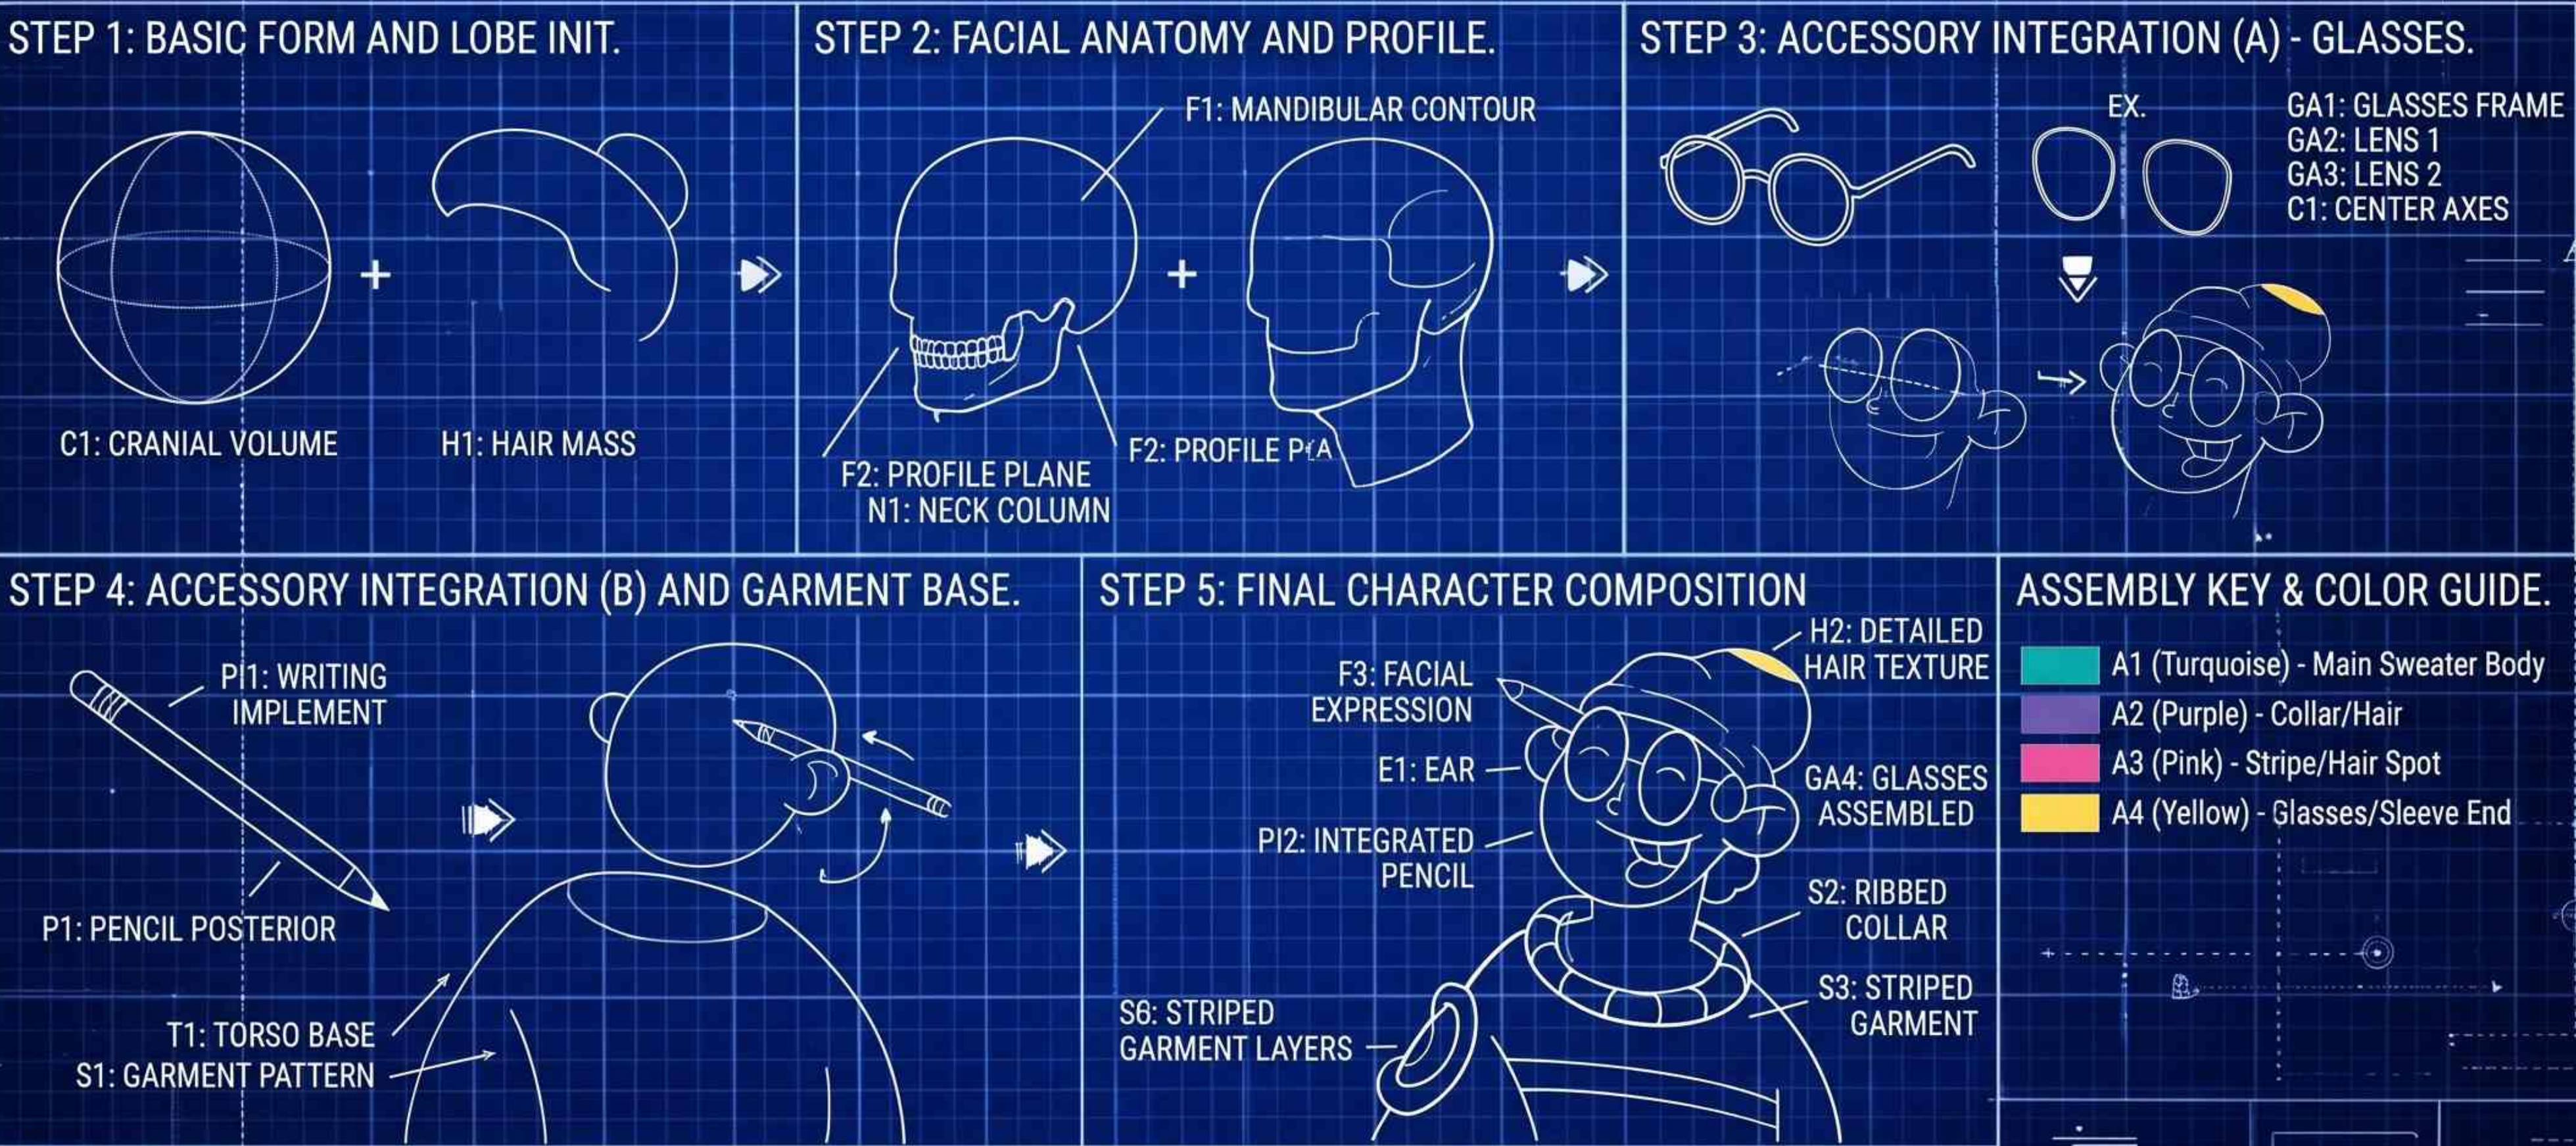


ASSEMBLY KEY & COLOR GUIDE.


- A1 (Turquoise) - Main Sweater Body
- A2 (Purple) - Collar/Hair
- A3 (Pink) - Stripe/Hair Spot
- A4 (Yellow) - Glasses/Sleeve End



HEAD & GLASSES OPTICS

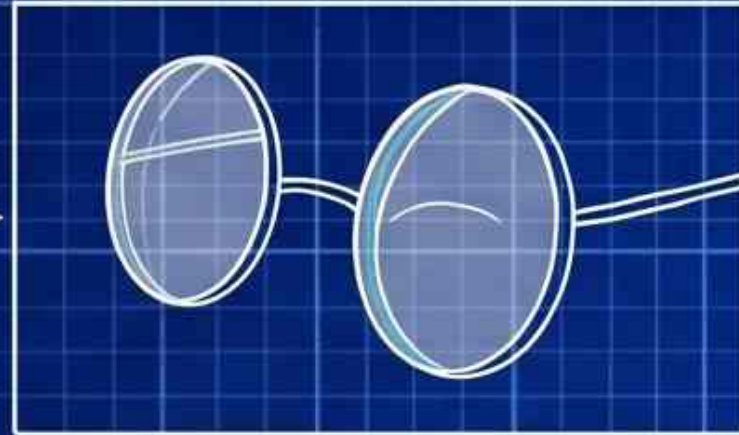

BEANIE & PENCIL RETENTION

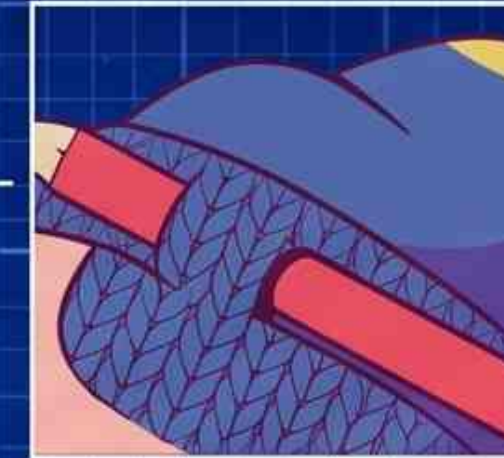


KNIT PATTERN



PENCIL HOLDER




PERSPECTIVE
PLAN LINES

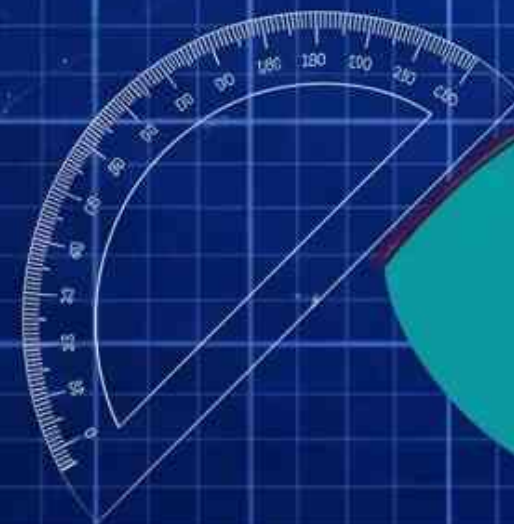

KNIT PATTERN

SWEATER TEXTILE
REFERENCE

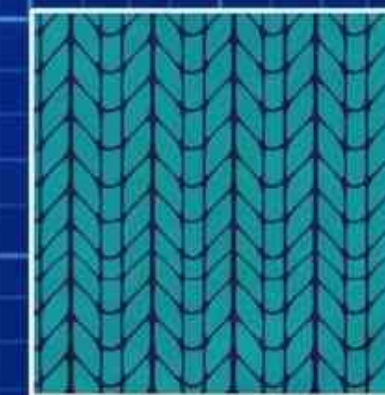

BEANIE
SWEATER TEAL
SWEATER PINK
FF4DA5A

EXPRESSION VARIATIONS





PROJECT:
ARTIST CHARACTER
MODEL SHEET

REVISION:
V1.0

SCALE 1:10

© 2029

DOODLER CHARACTER SCHEMATIC - MAIN ASSEMBLAGES

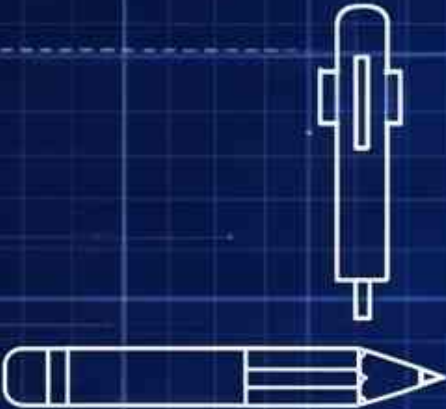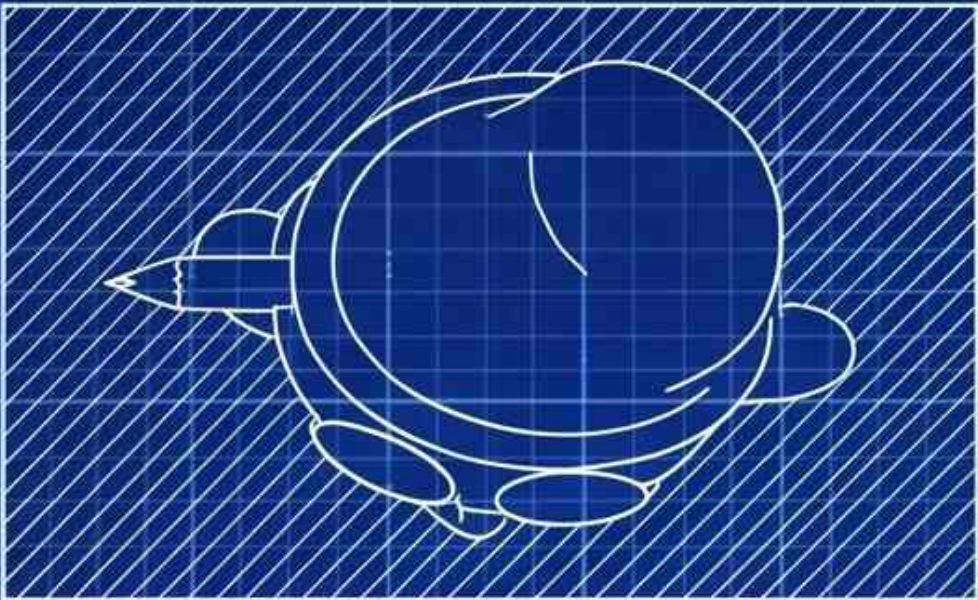

PENCIL (REF. No. P-01):
Grade 2B, wood casing

Head Width: 60 units

BEANIE (REF. No. B-01):
Knit material

Beanie Circumference: 140 units

Eye Center-to-Center:
20 units

Overall Height:
240 units

GLASSES (REF. No. G-01):
Polished frame, tinted lens

SWEATER PATTERN (REF. No. SW-01):
Specific teal, pink, and yellow bands






Project:
THE DOODLER

No:
DOO-SCH-001


Scale
1:25

Rev
B


Notes: MATERIALS LIST A-01, COLOR PALETTE C-01

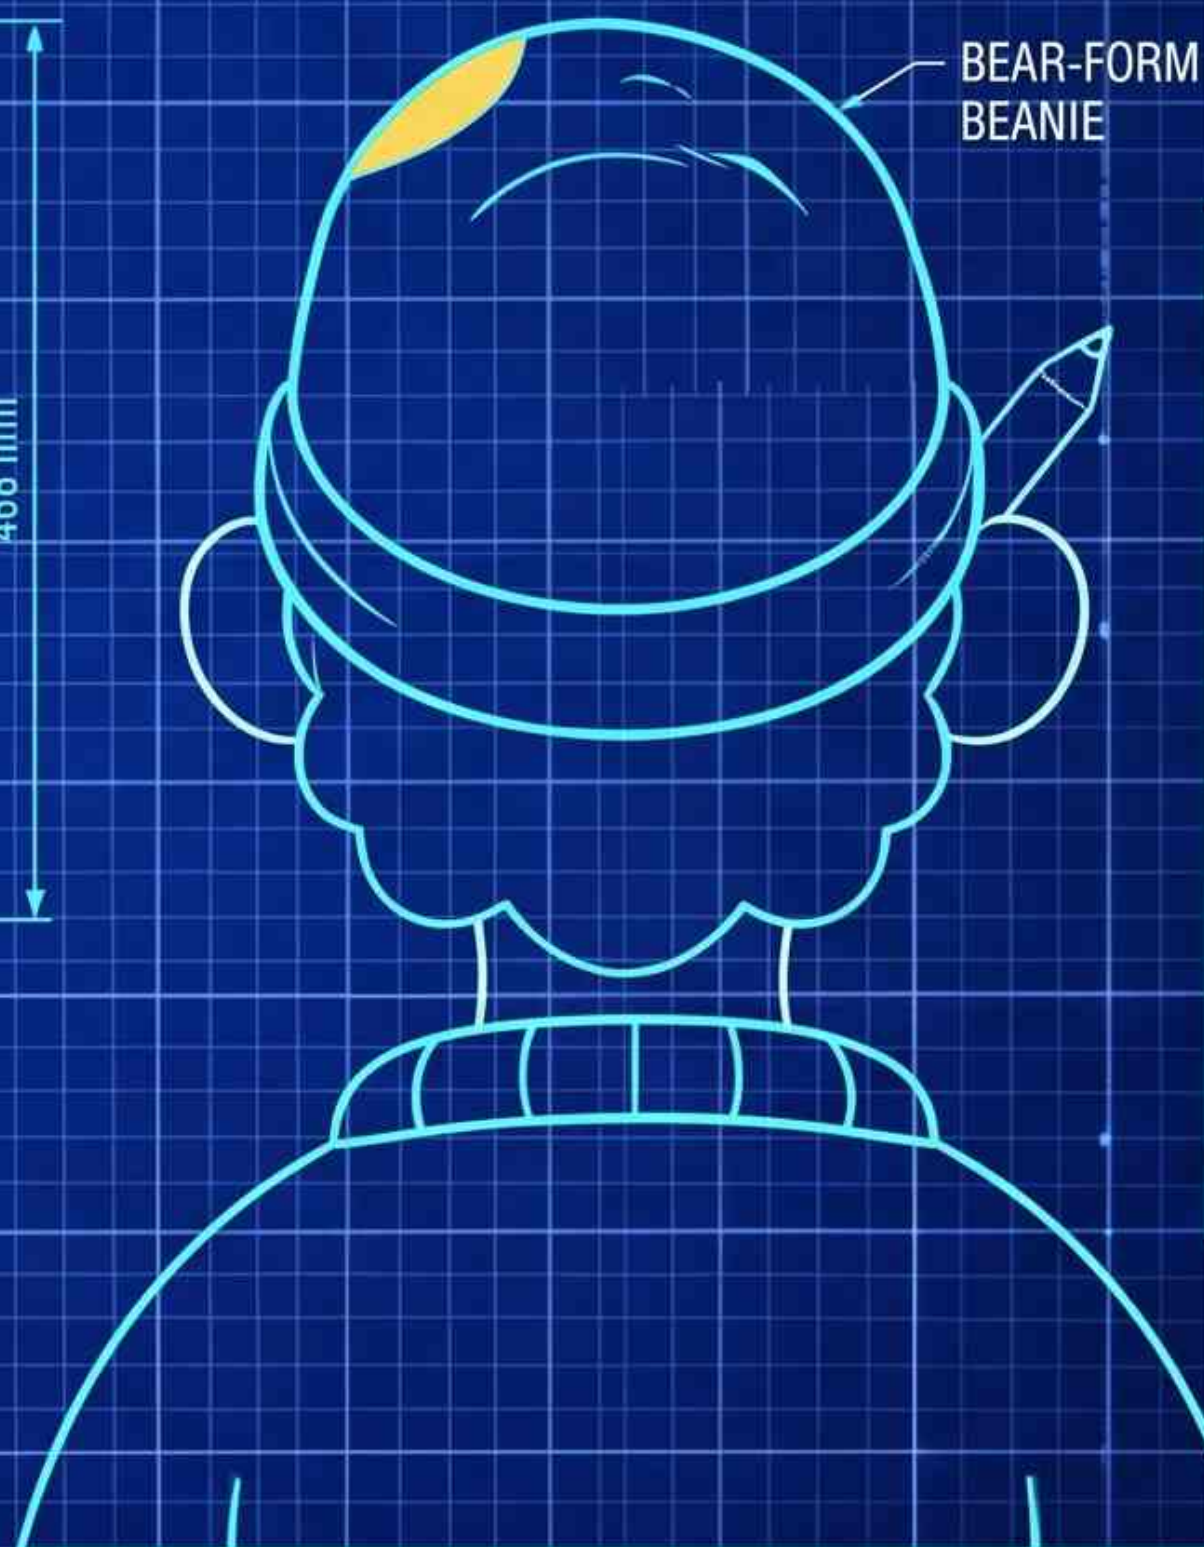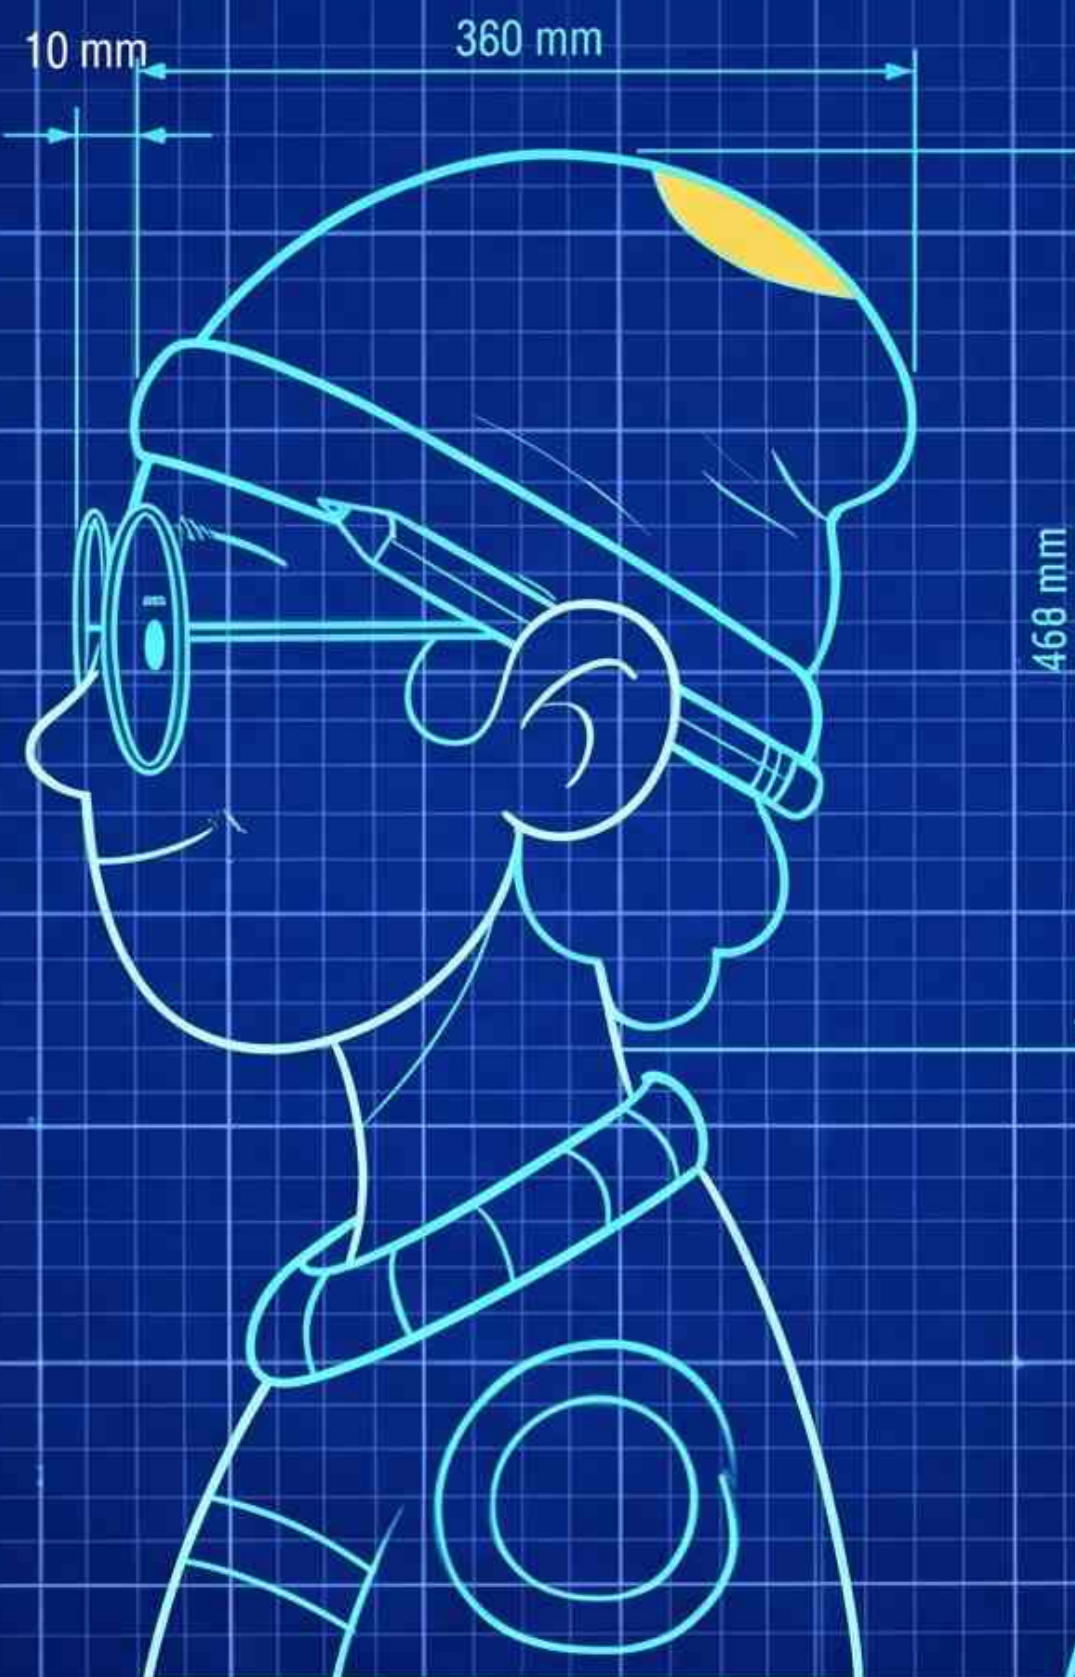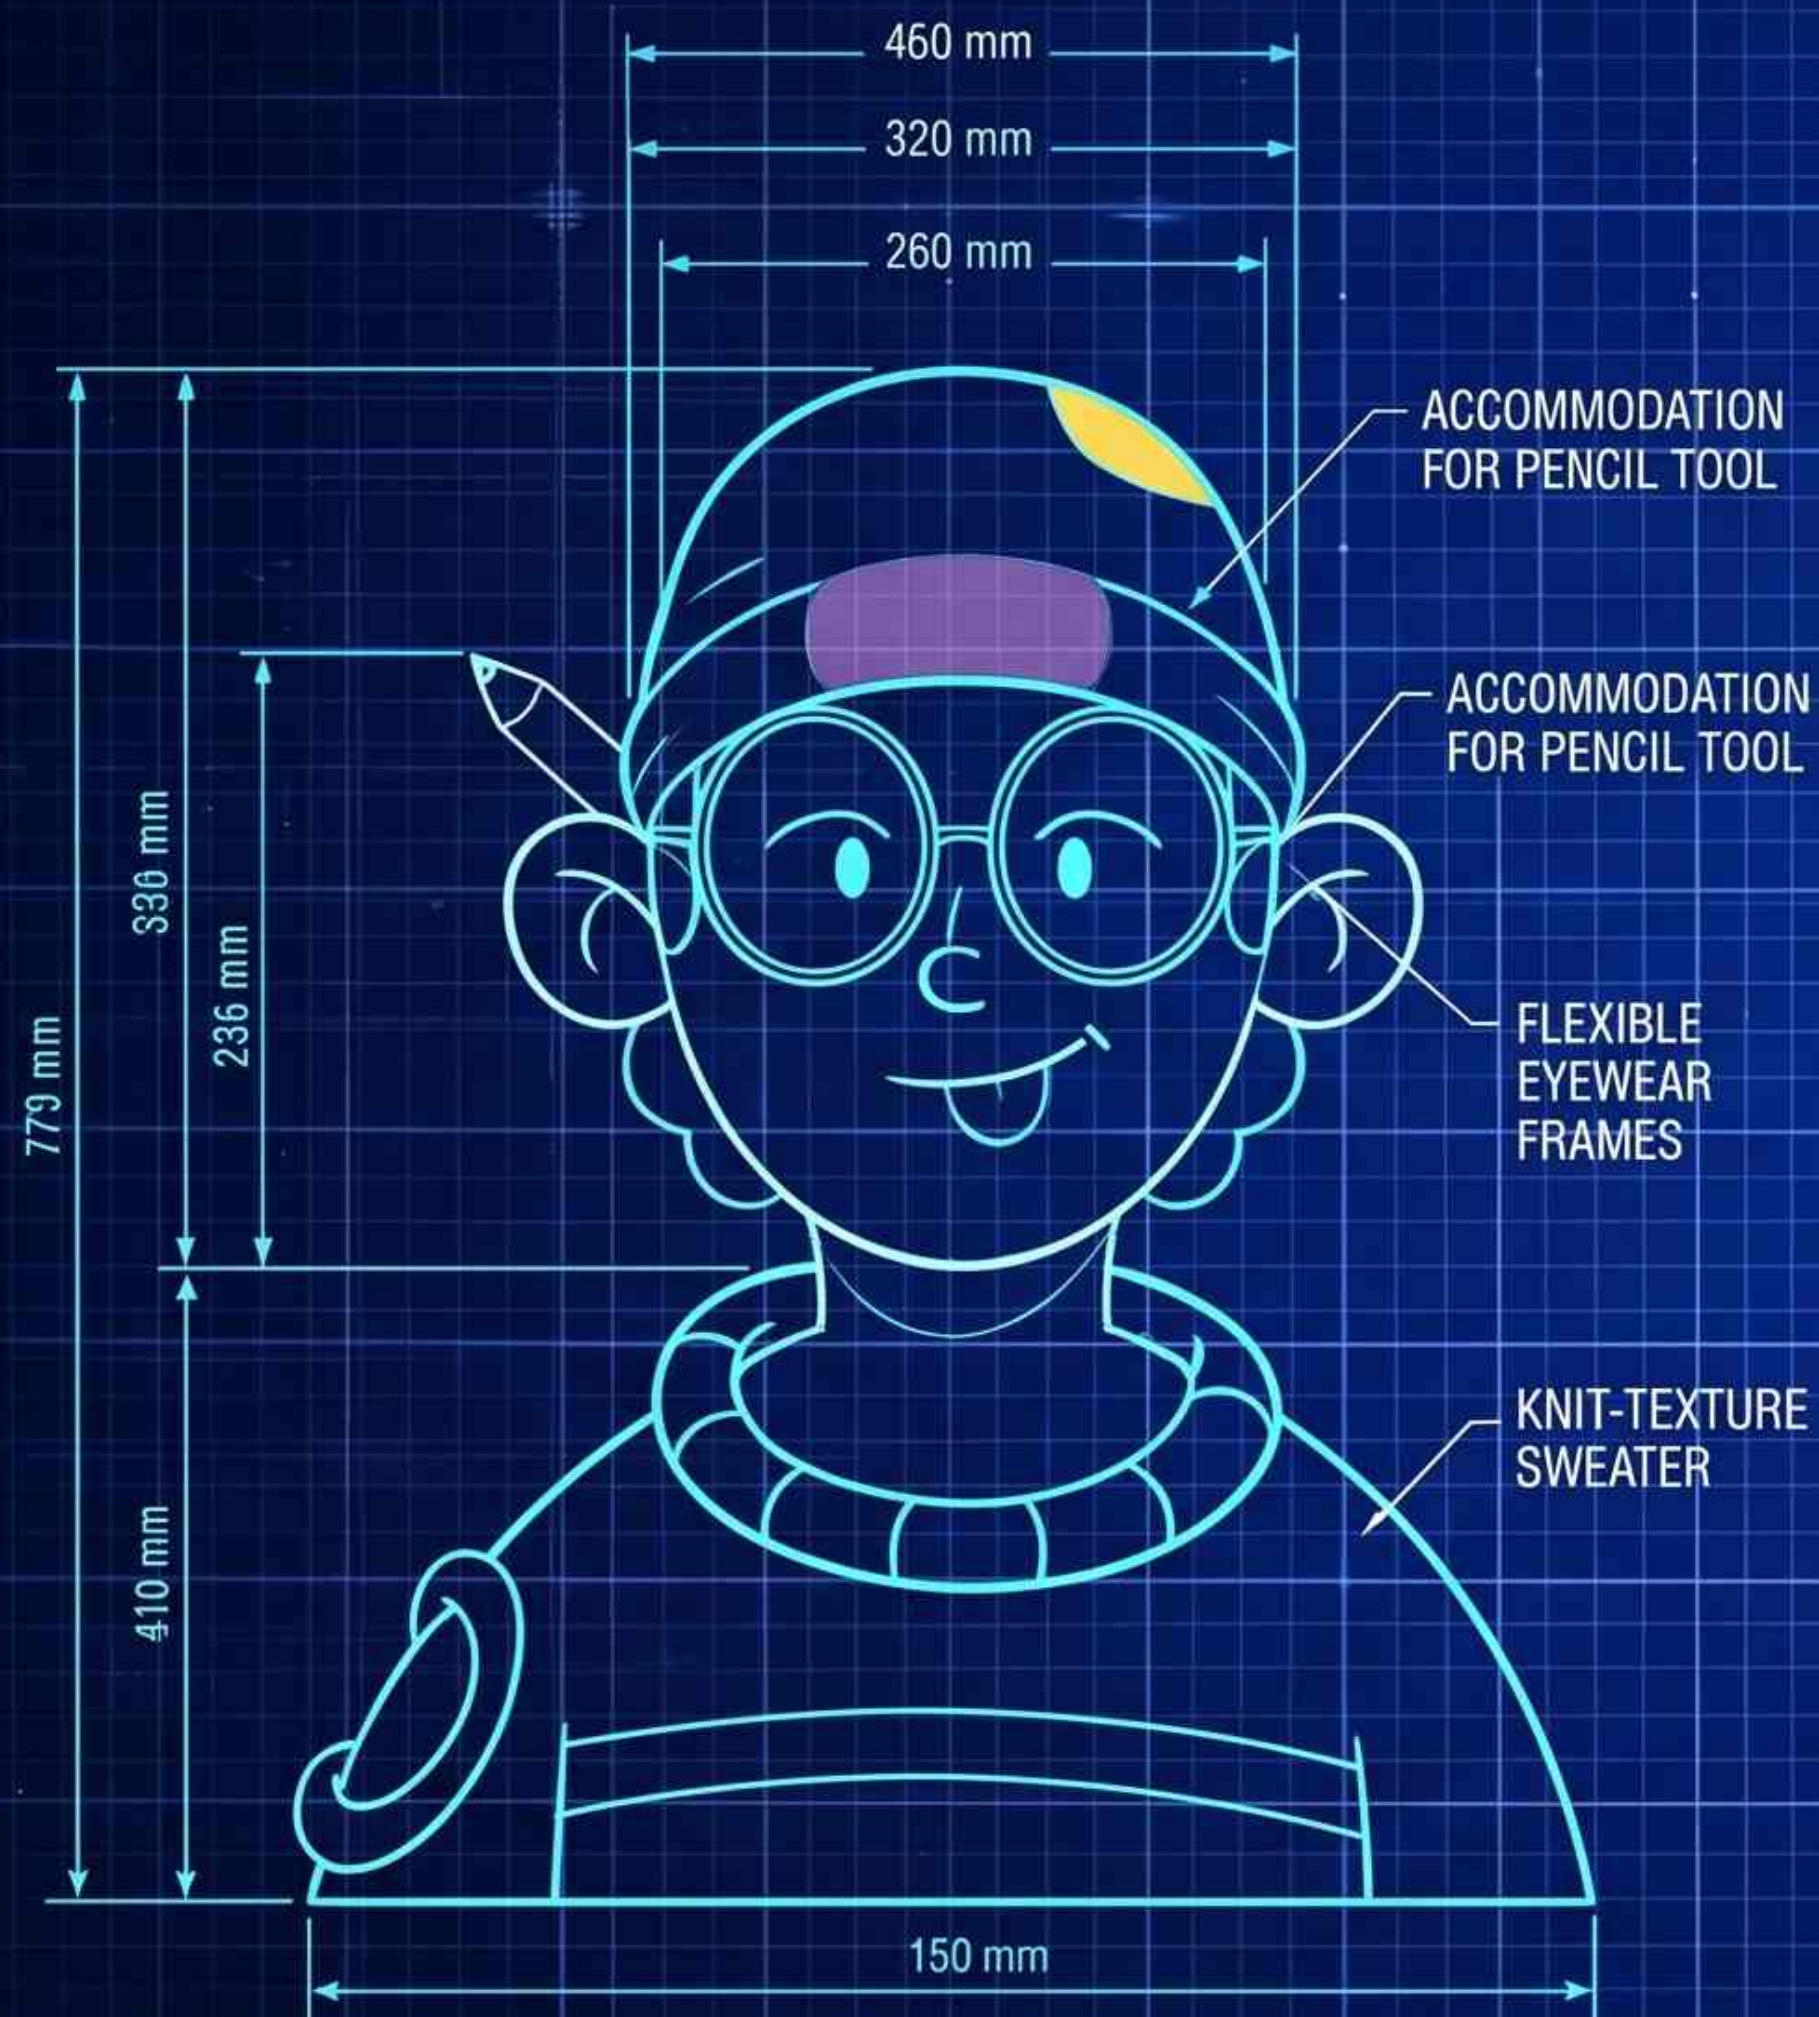

ALT. EXPRESSION: FIELD STUDY

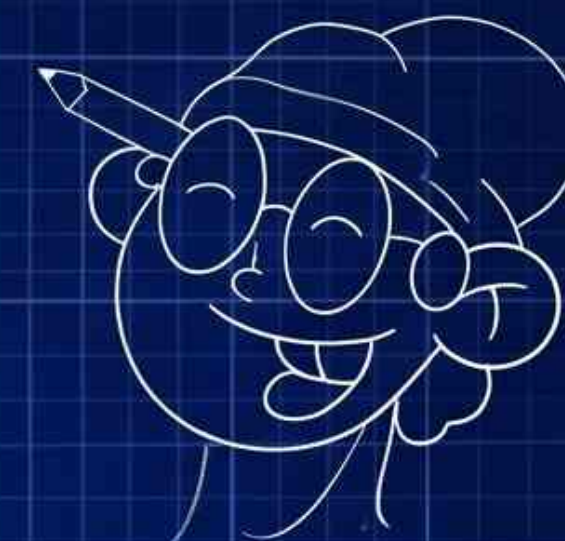

APPAREL SPECIFICATION

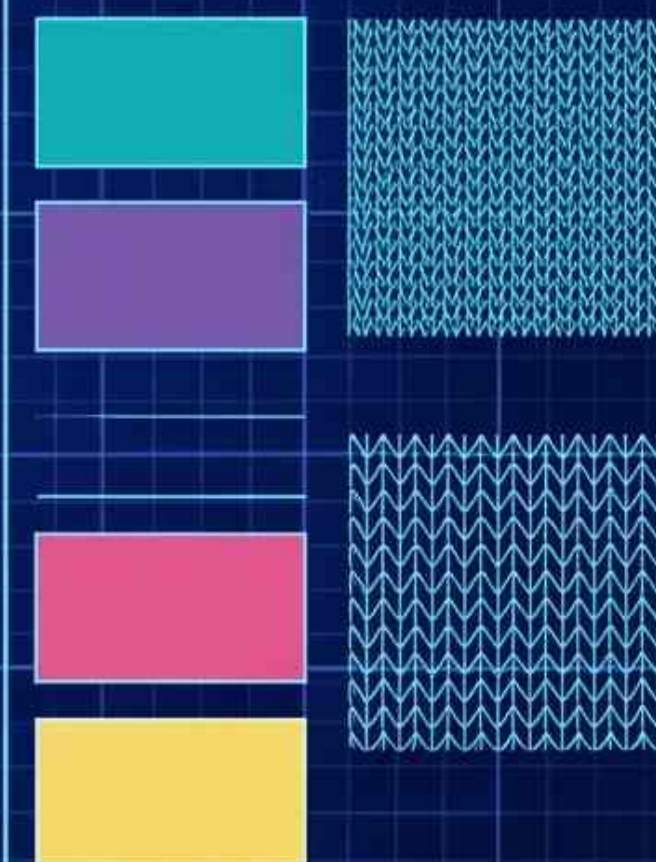

PROJECT: ARTIST_C_SHEET (WACKY ARTIST)


PART: MULTI-VIEW CHARACTER STUDY

DATE: 2024-05-24

DRAWN BY: C. DESIGN

SCALE: 1:10 (FULL-SIZE STUDIES)

SUBJECT CHARACTER UNIT - TECH SPECIFICATION & DESIGN BLUEPRINT

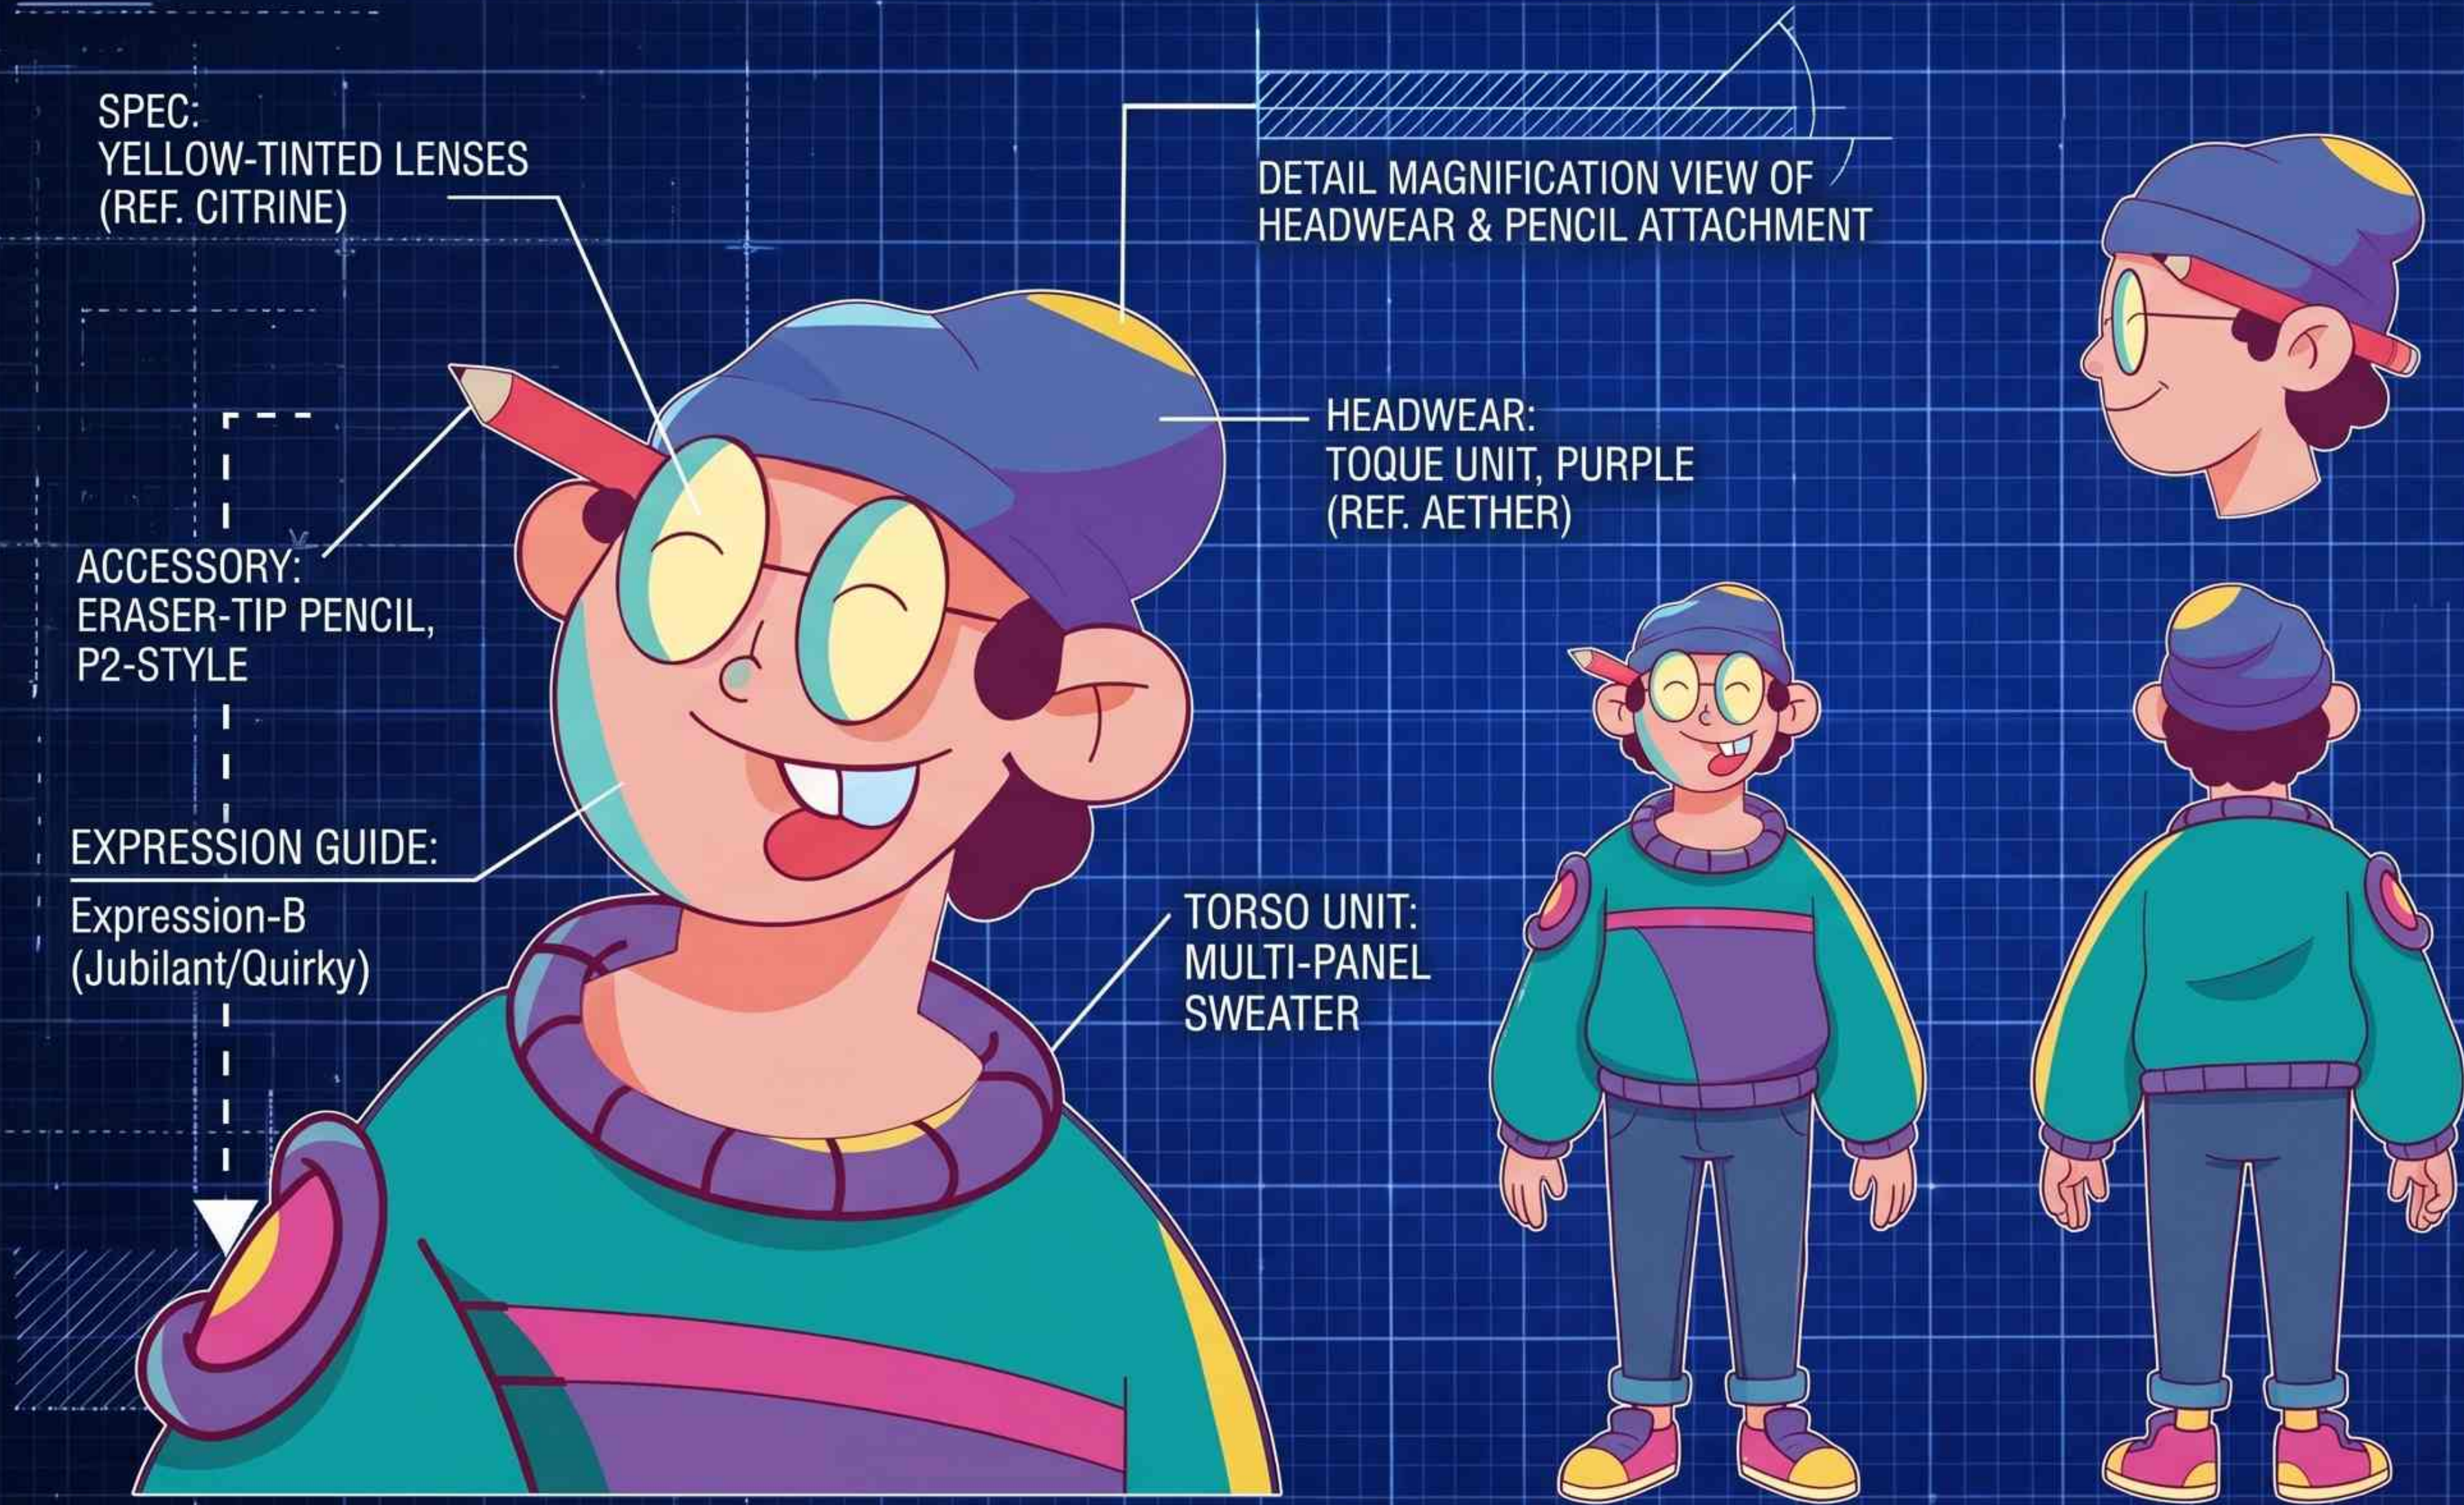

SPEC:
YELLOW-TINTED LENSES
(REF. CITRINE)

DETAIL MAGNIFICATION VIEW OF
HEADWEAR & PENCIL ATTACHMENT

HEADWEAR:
TOQUE UNIT, PURPLE
(REF. AETHER)

ACCESSORY:
ERASER-TIP PENCIL,
P2-STYLE

EXPRESSION GUIDE:
Expression-B
(Jubilant/Quirky)

TORSO UNIT:
MULTI-PANEL
SWEATER

SUBJECT DESIGN ANALYSIS

UNIT ID:
C-Q01 (QUIRKY CONSTRUCT)

SCALE:
1:10 (REFERENCED TO LOWER RULER)

REVISION:
V1.1 (FINAL SPEC)



COLOR PALETTE SPECIFICATION

	AETHER PURPLE AETHER PURPLE
	MANTLE TEAL MANTLE TEAL
	BLFCITINE CITRINE YELLOW
	PENCIL RED PENCIL RED




ESTIMATED UNIT HEIGHT: [MEASUREMENT ON RULER]

Ghoul Mutation: Two-Souls

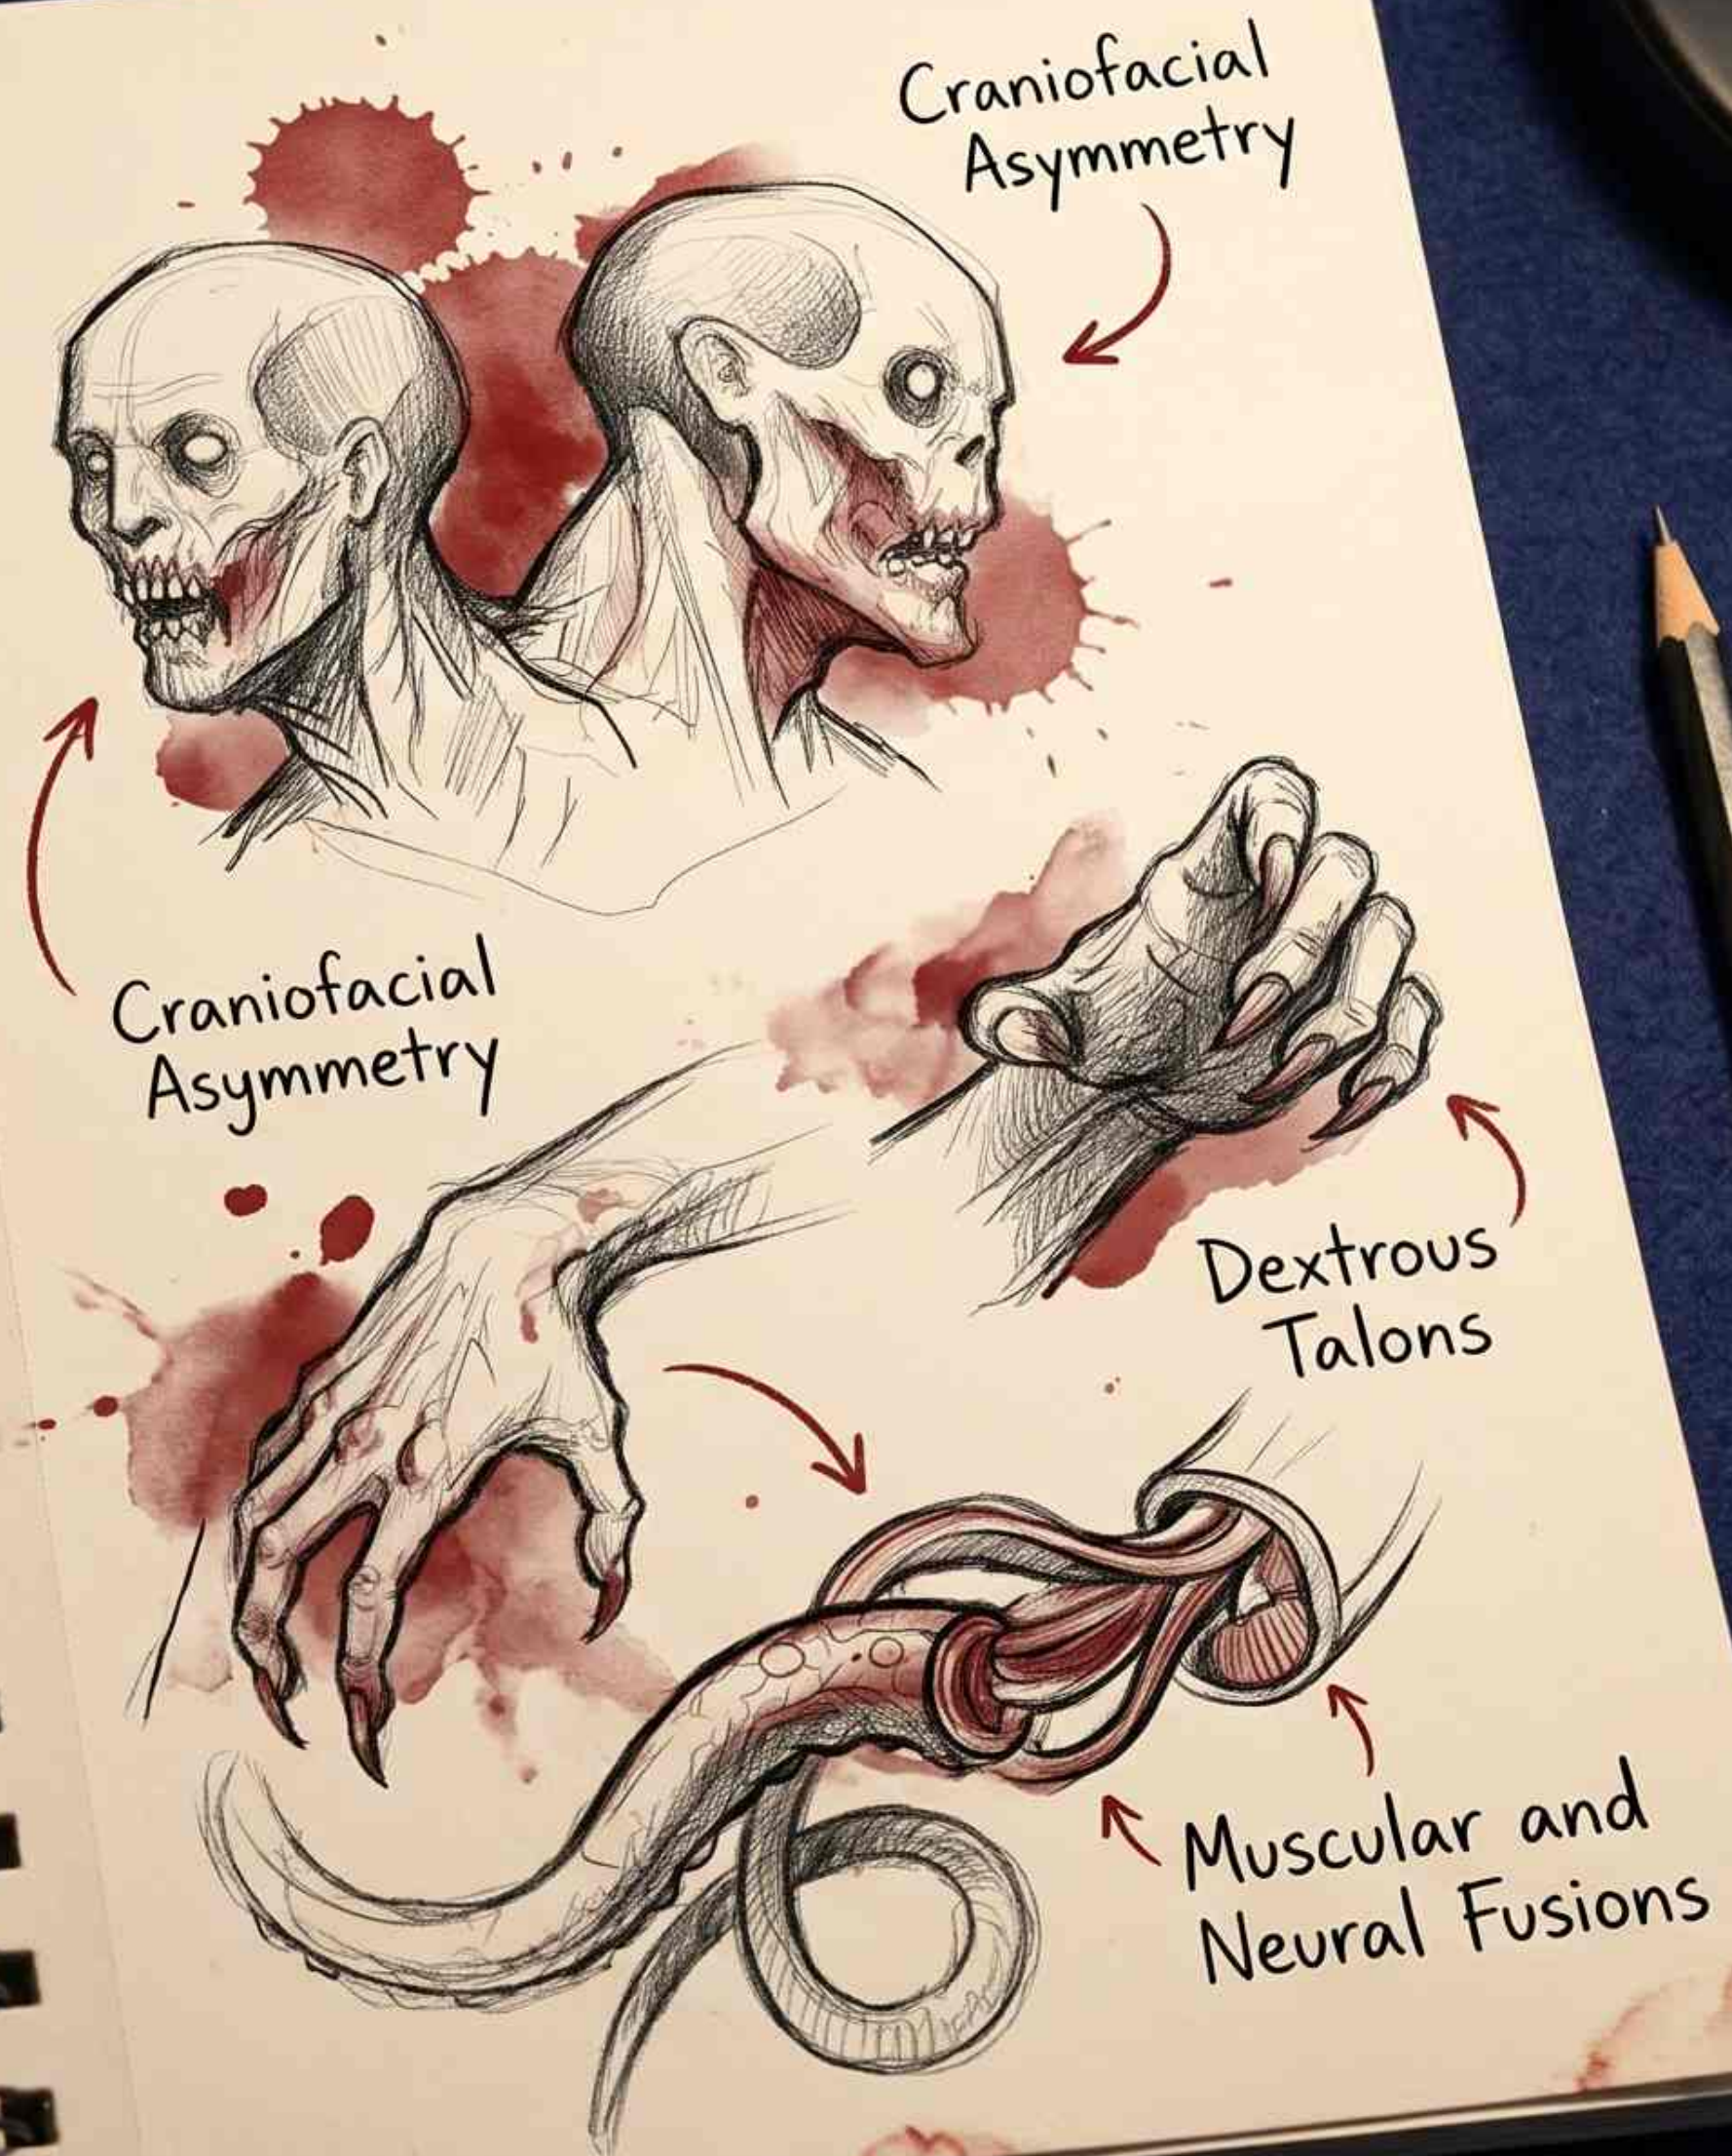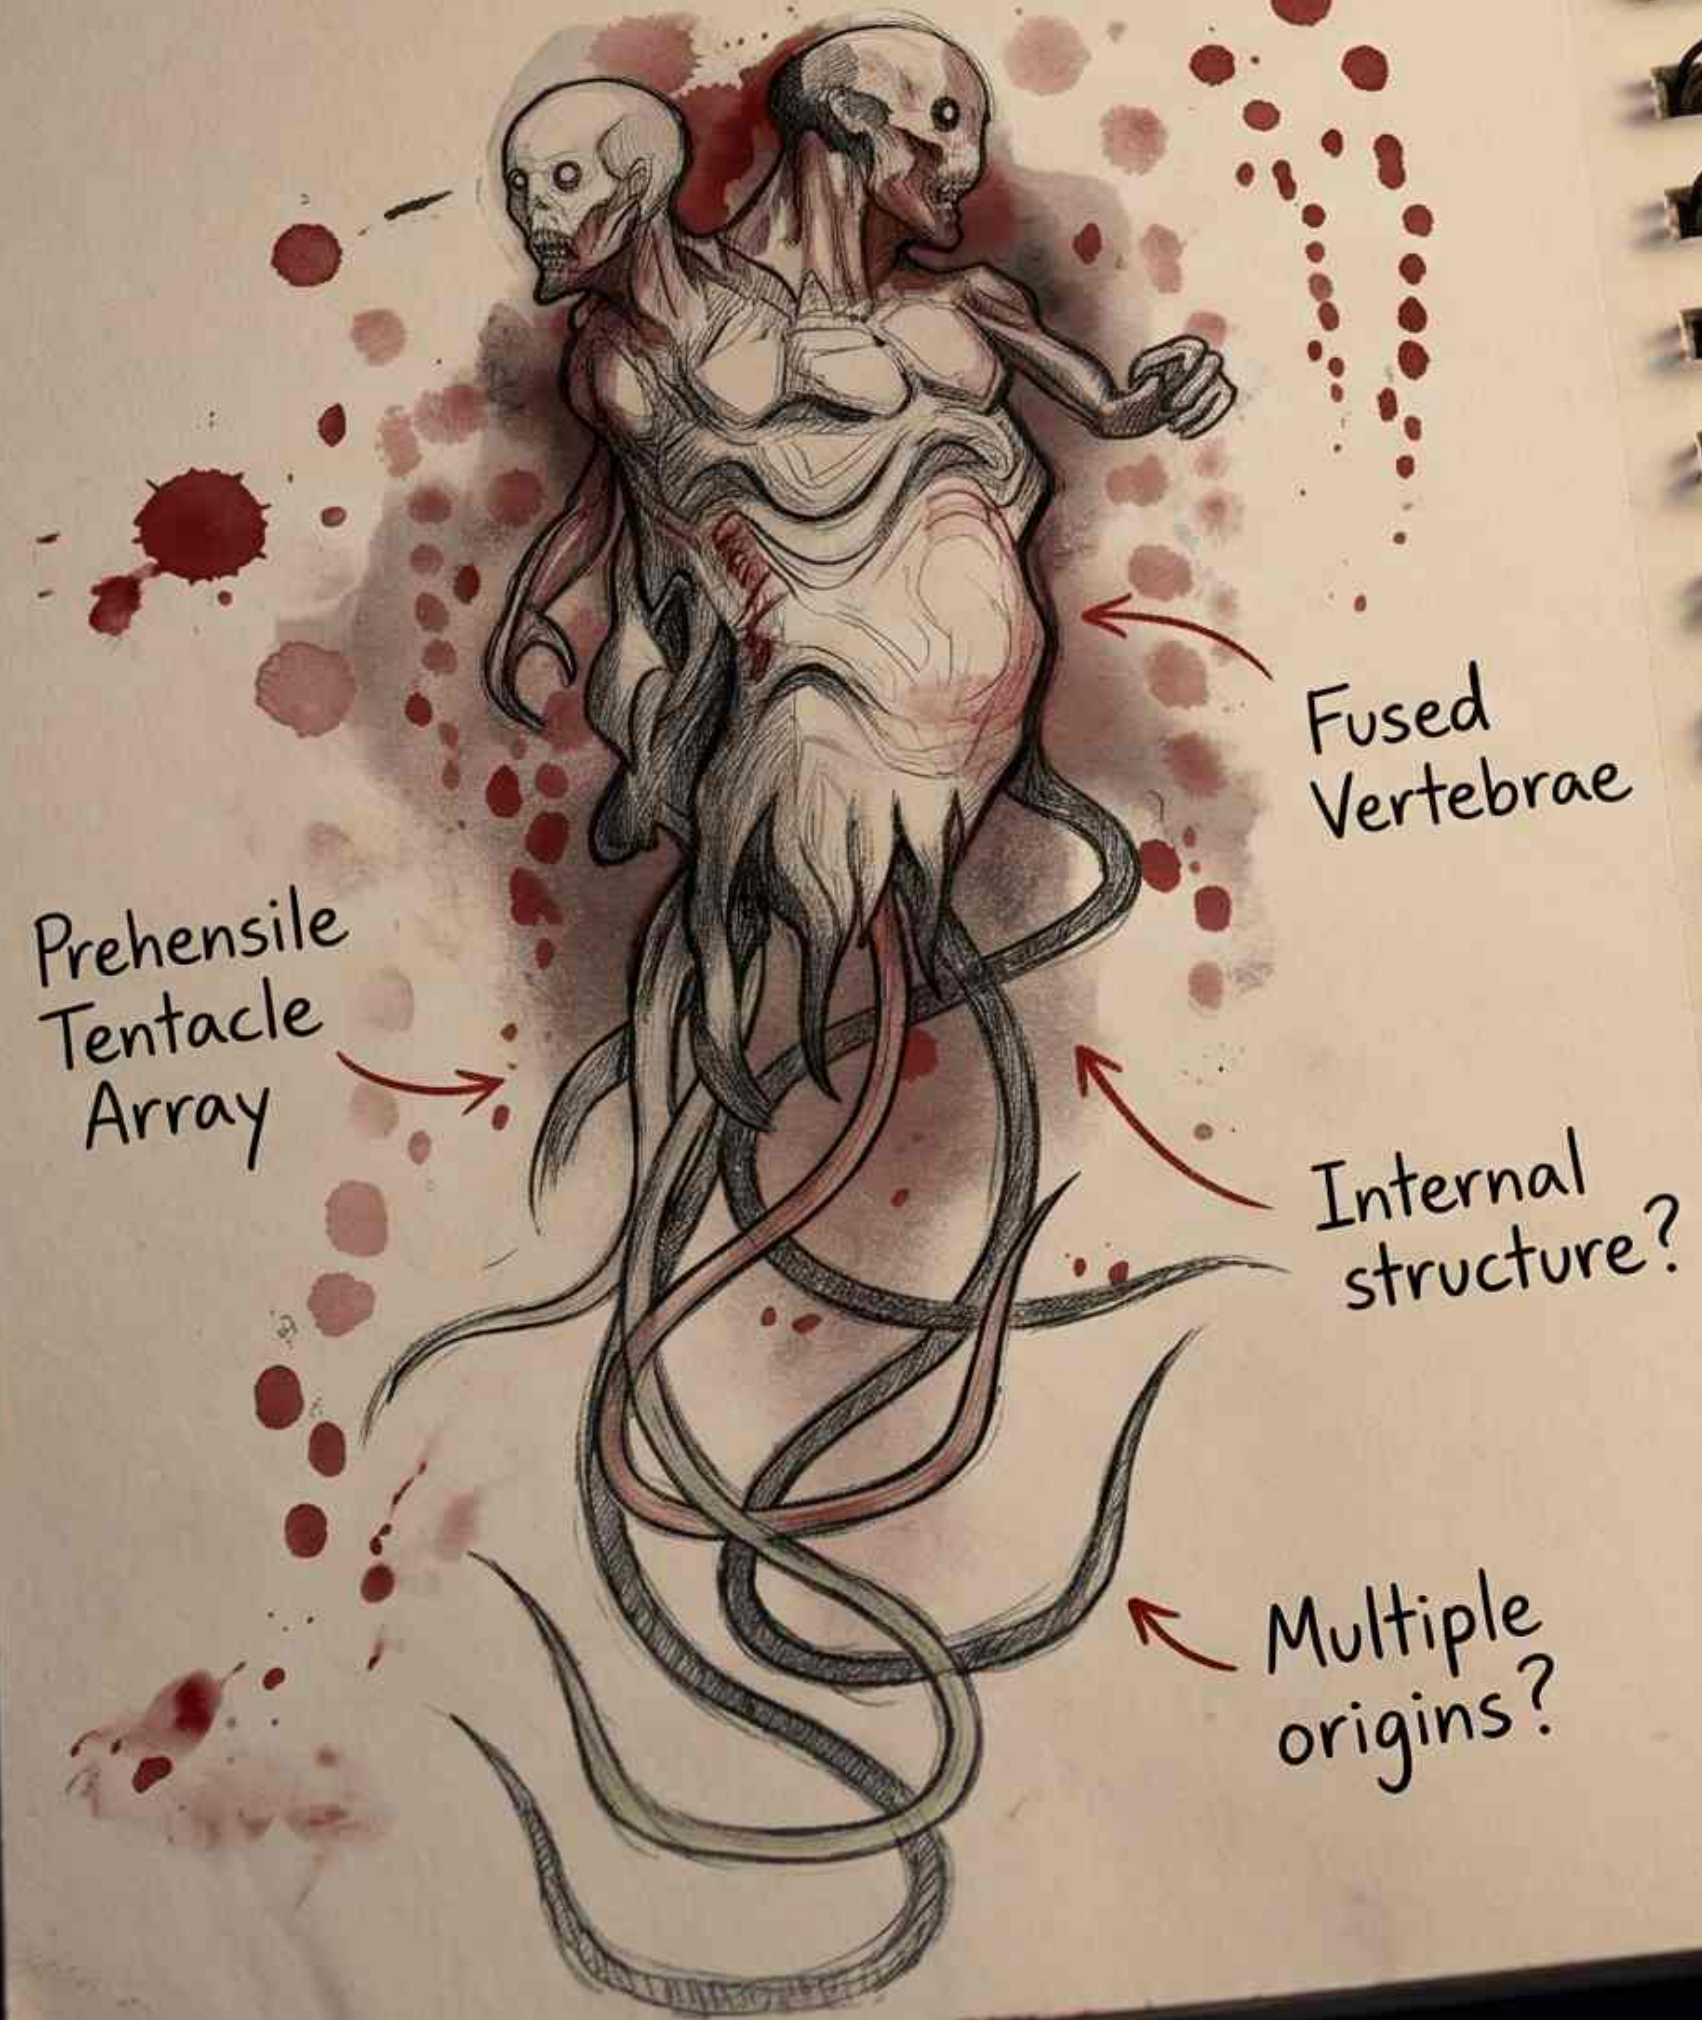



DUAL CRANIUM OPTICS

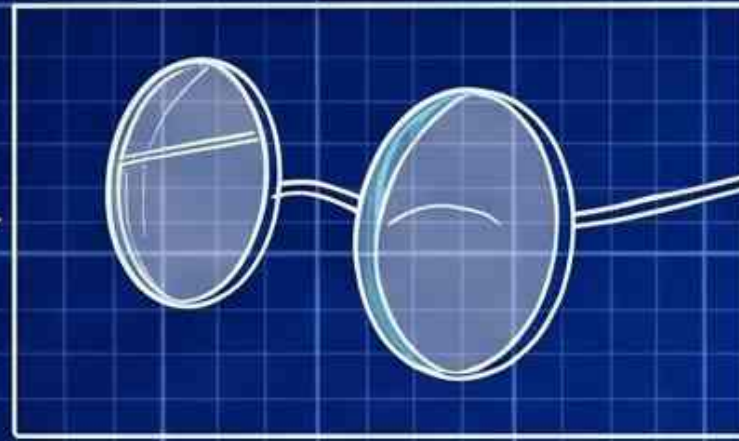


CRANIUM DEGENERATION

CRANIUM DEGENERATION




GRAFT INSERTION POINT

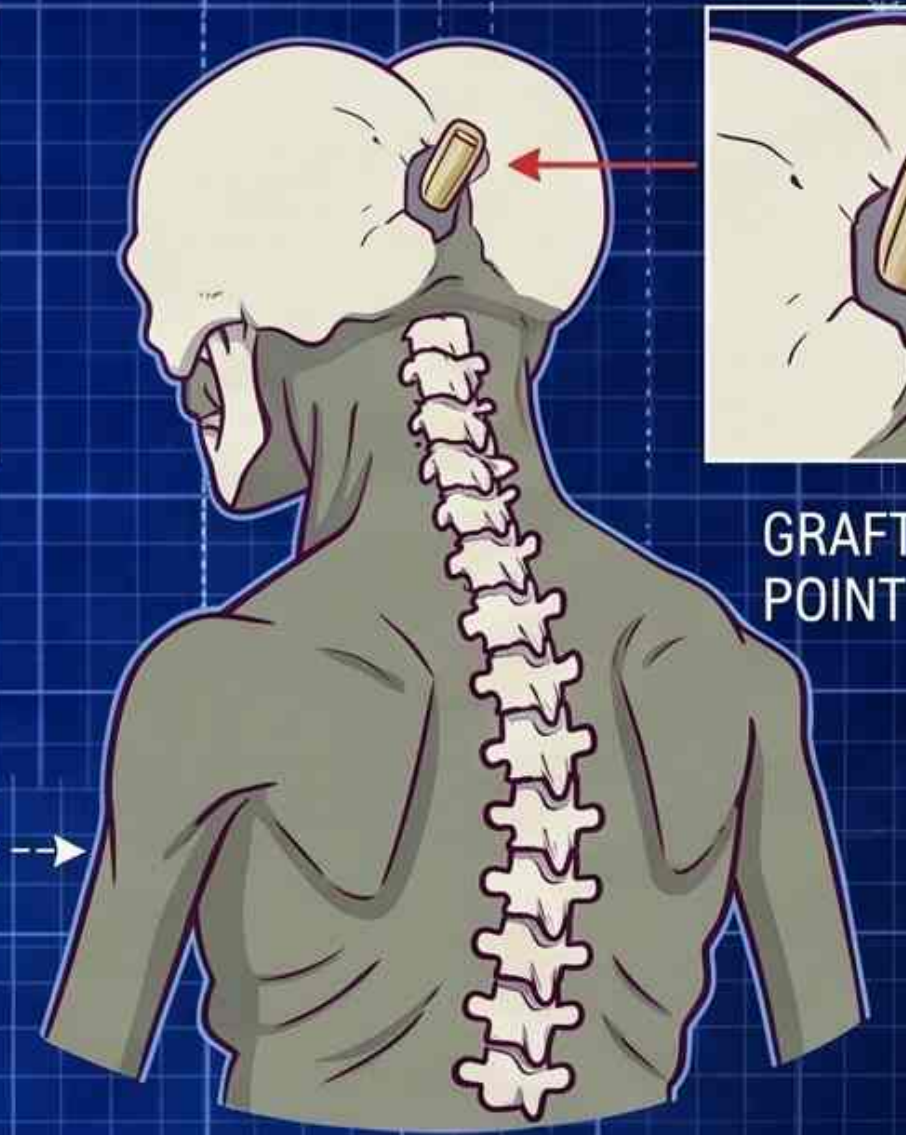


TISSUE ANALYSIS

SKIN TEXTURAL REFERENCE

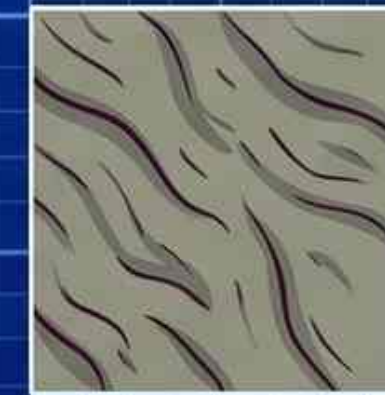

ABERRATION VARIATIONS

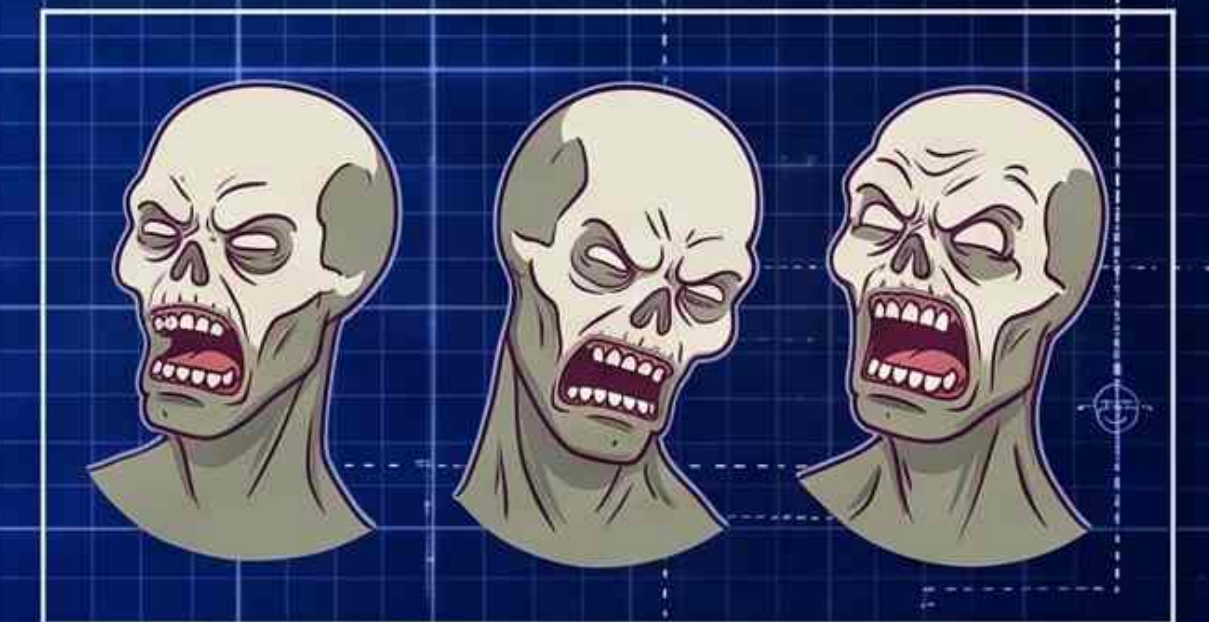

- CRANIUM BONE
- MUTATED TISSUE
- DRIED BLOOD
- GRAFT ALLOY
- GRAFT ALLOY

PROJECT: SPECIMEN-184
GROTESQUE BEYOND-FLESH
MODEL SHEET

REVISION:
V1.5

SCALE 1:5



HEIGHT




BLOOD PATHOLOGY

ARMS SPAN

PERSPECTIVE
PLAN LINES

KNIT PATTERN

SPECIMEN FILE: ABERRANT AMALGAMATION [SPECIMEN 014-G]

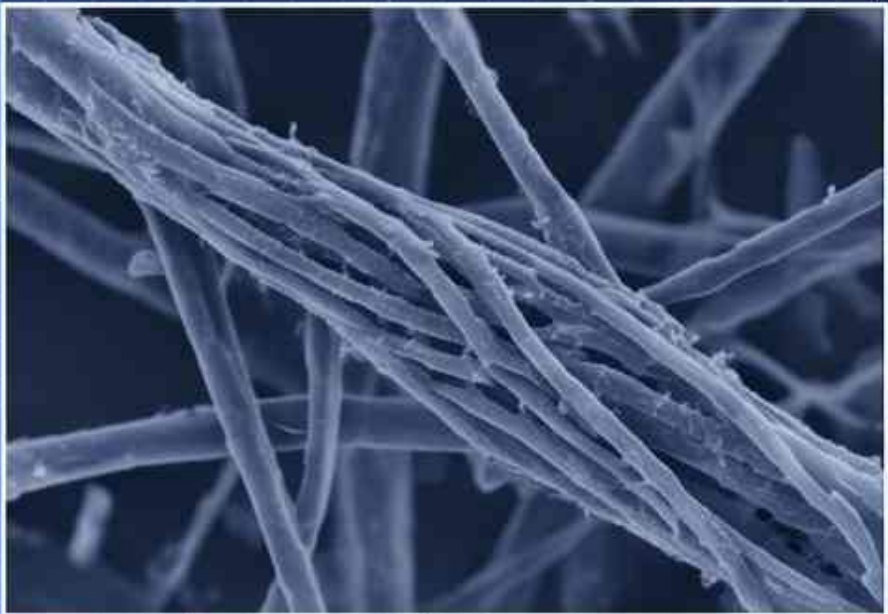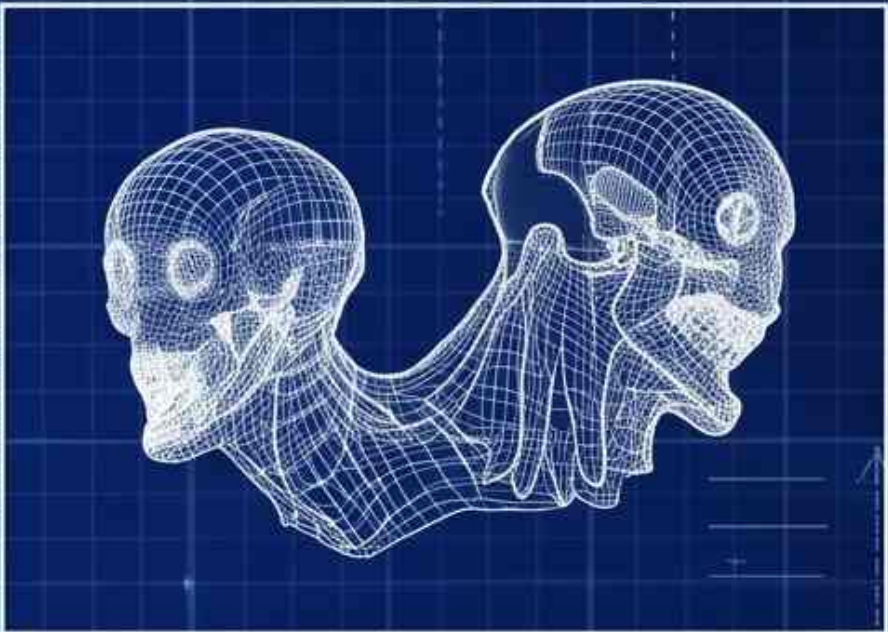
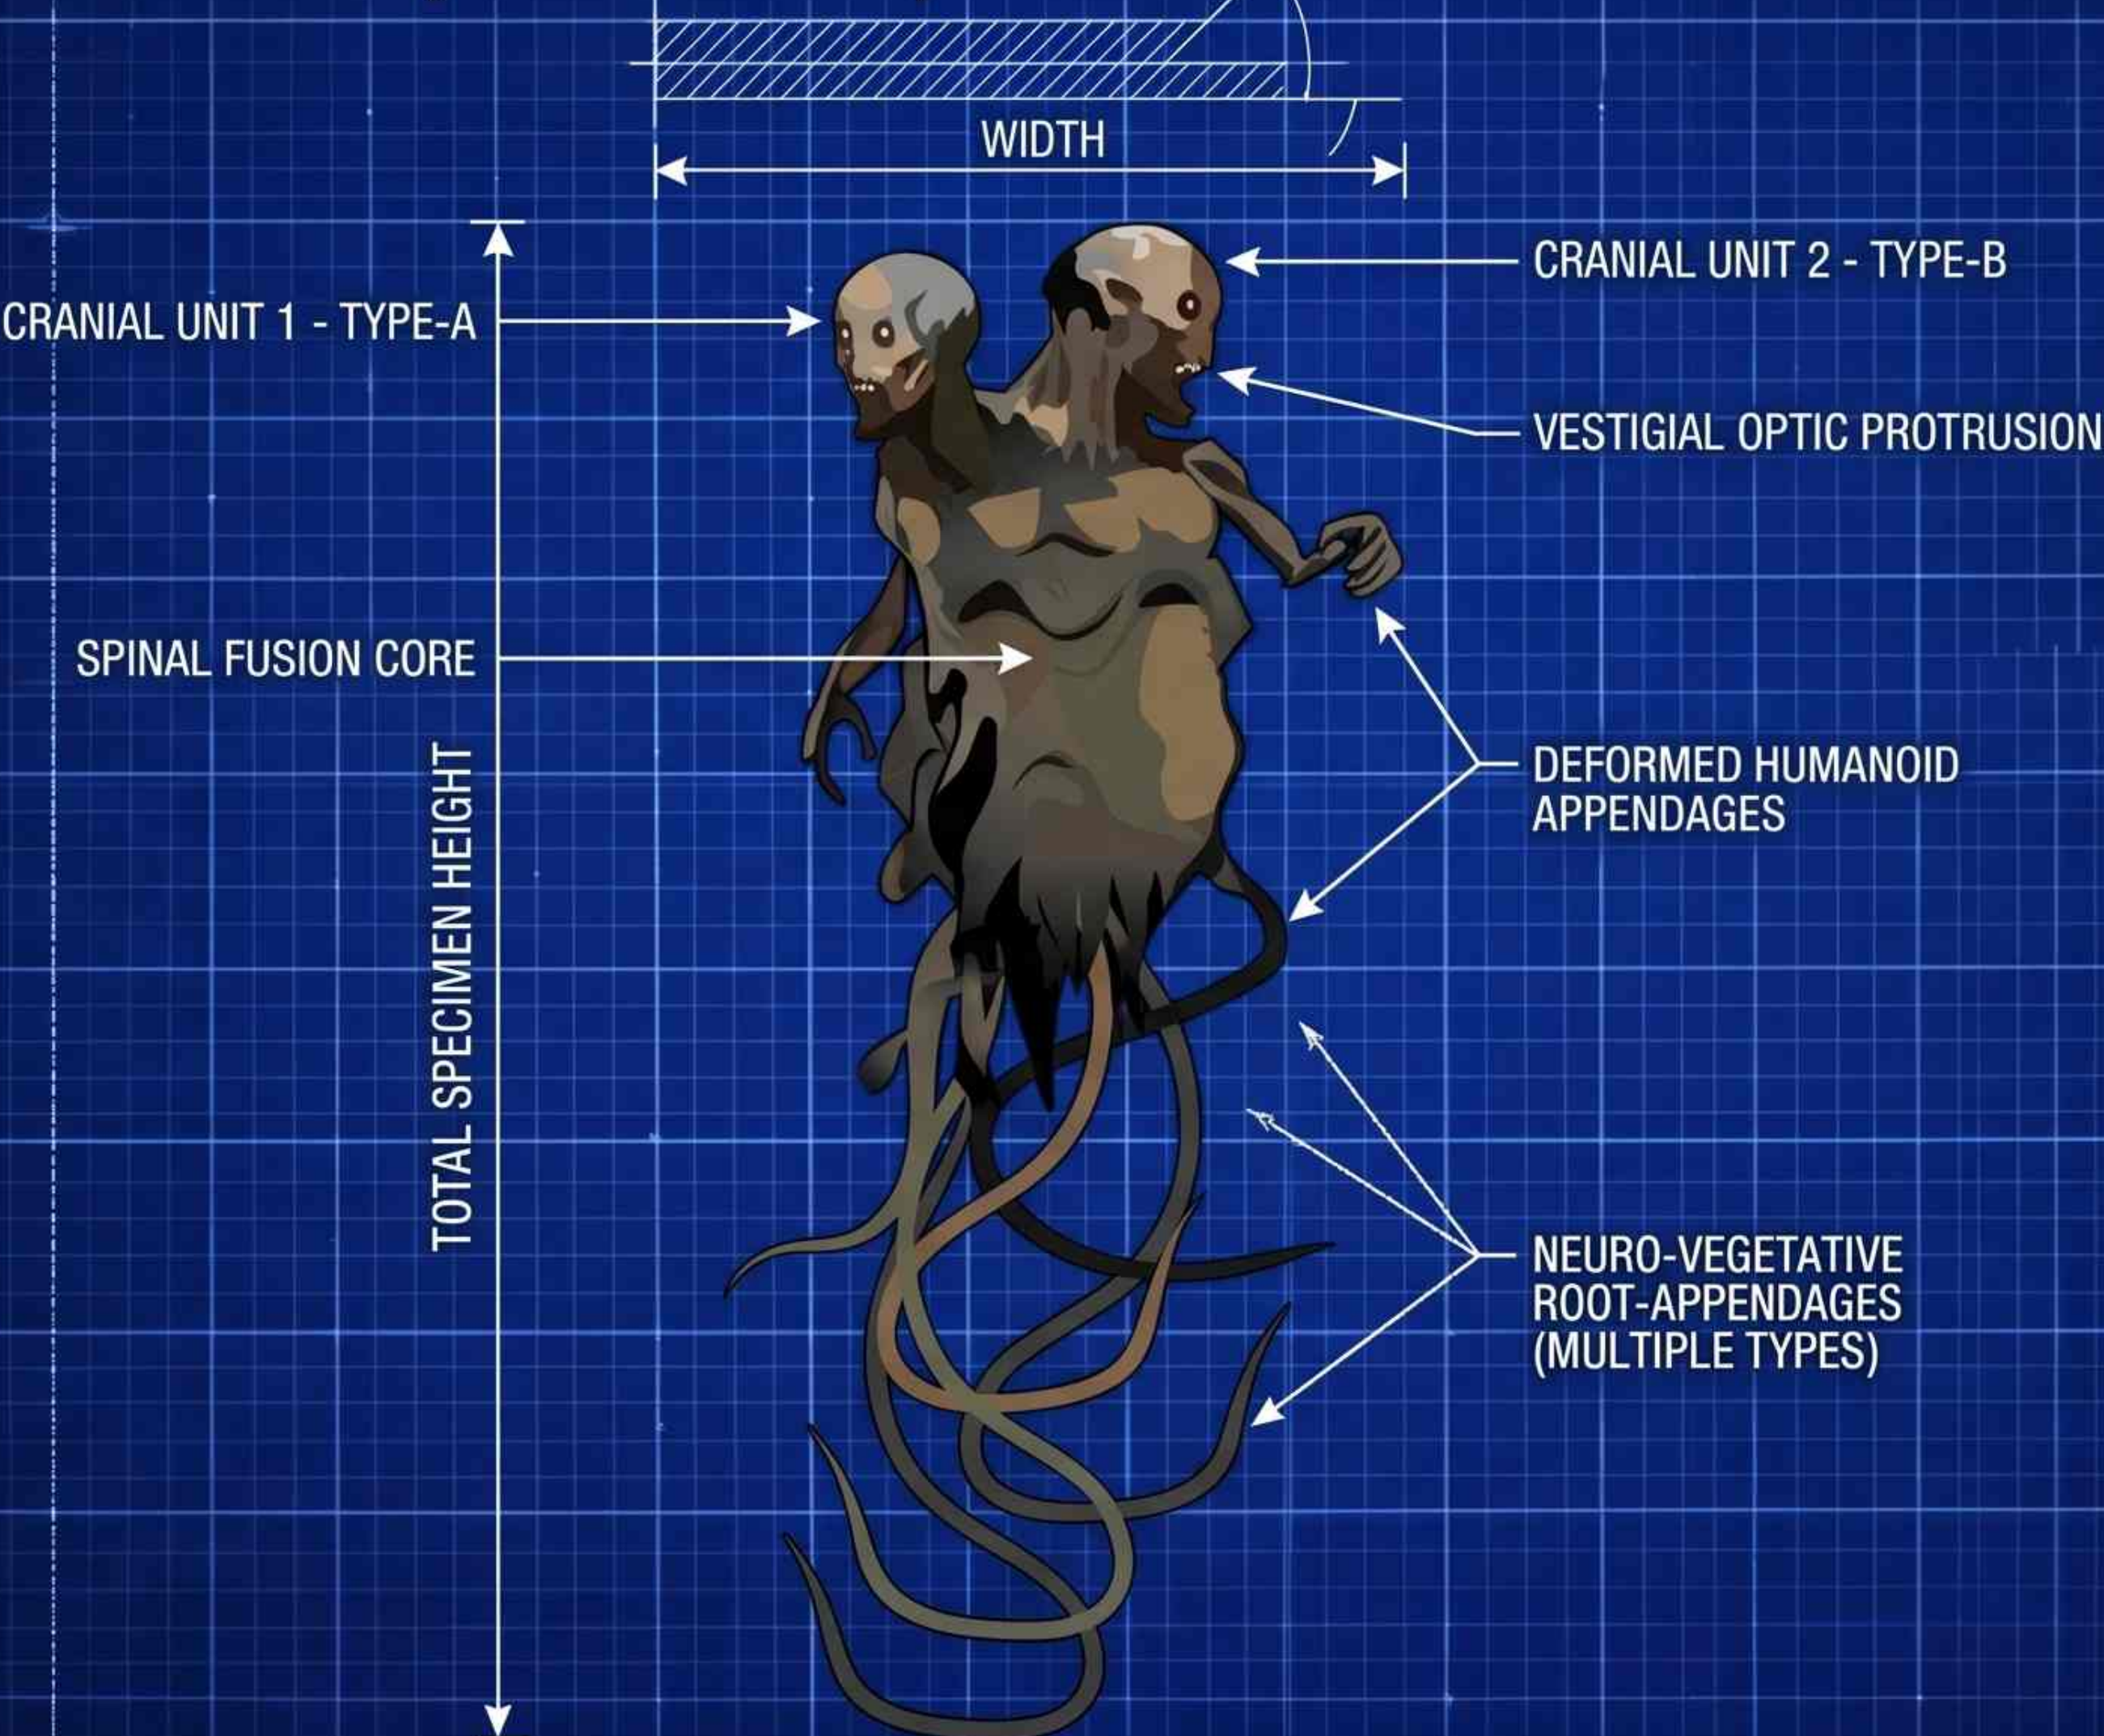


IDENTIFICATION: SPECIMEN-014-G

STATUS: Anomalous/Active

FUSION PROFILE: Grade A+

NOTES:
Requires constant environmental
containment. Biological
integration anomalous.
Behaviors errant.

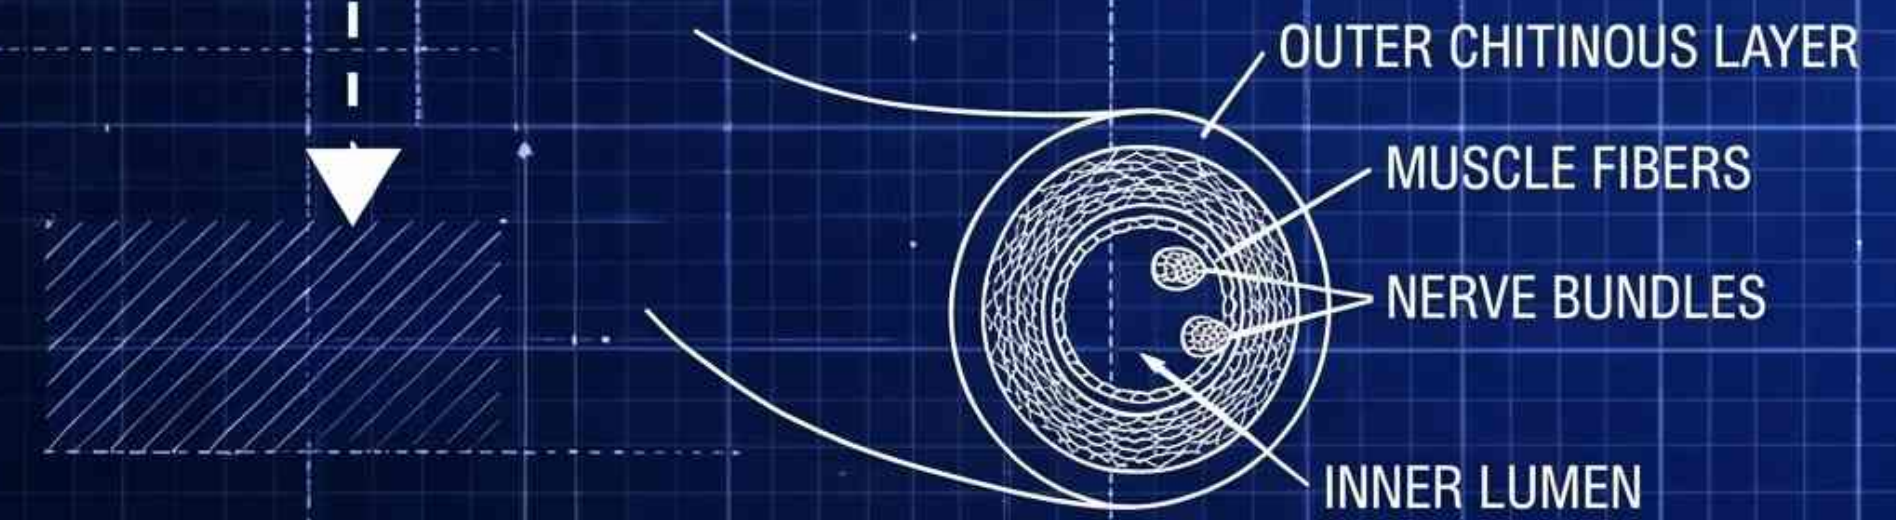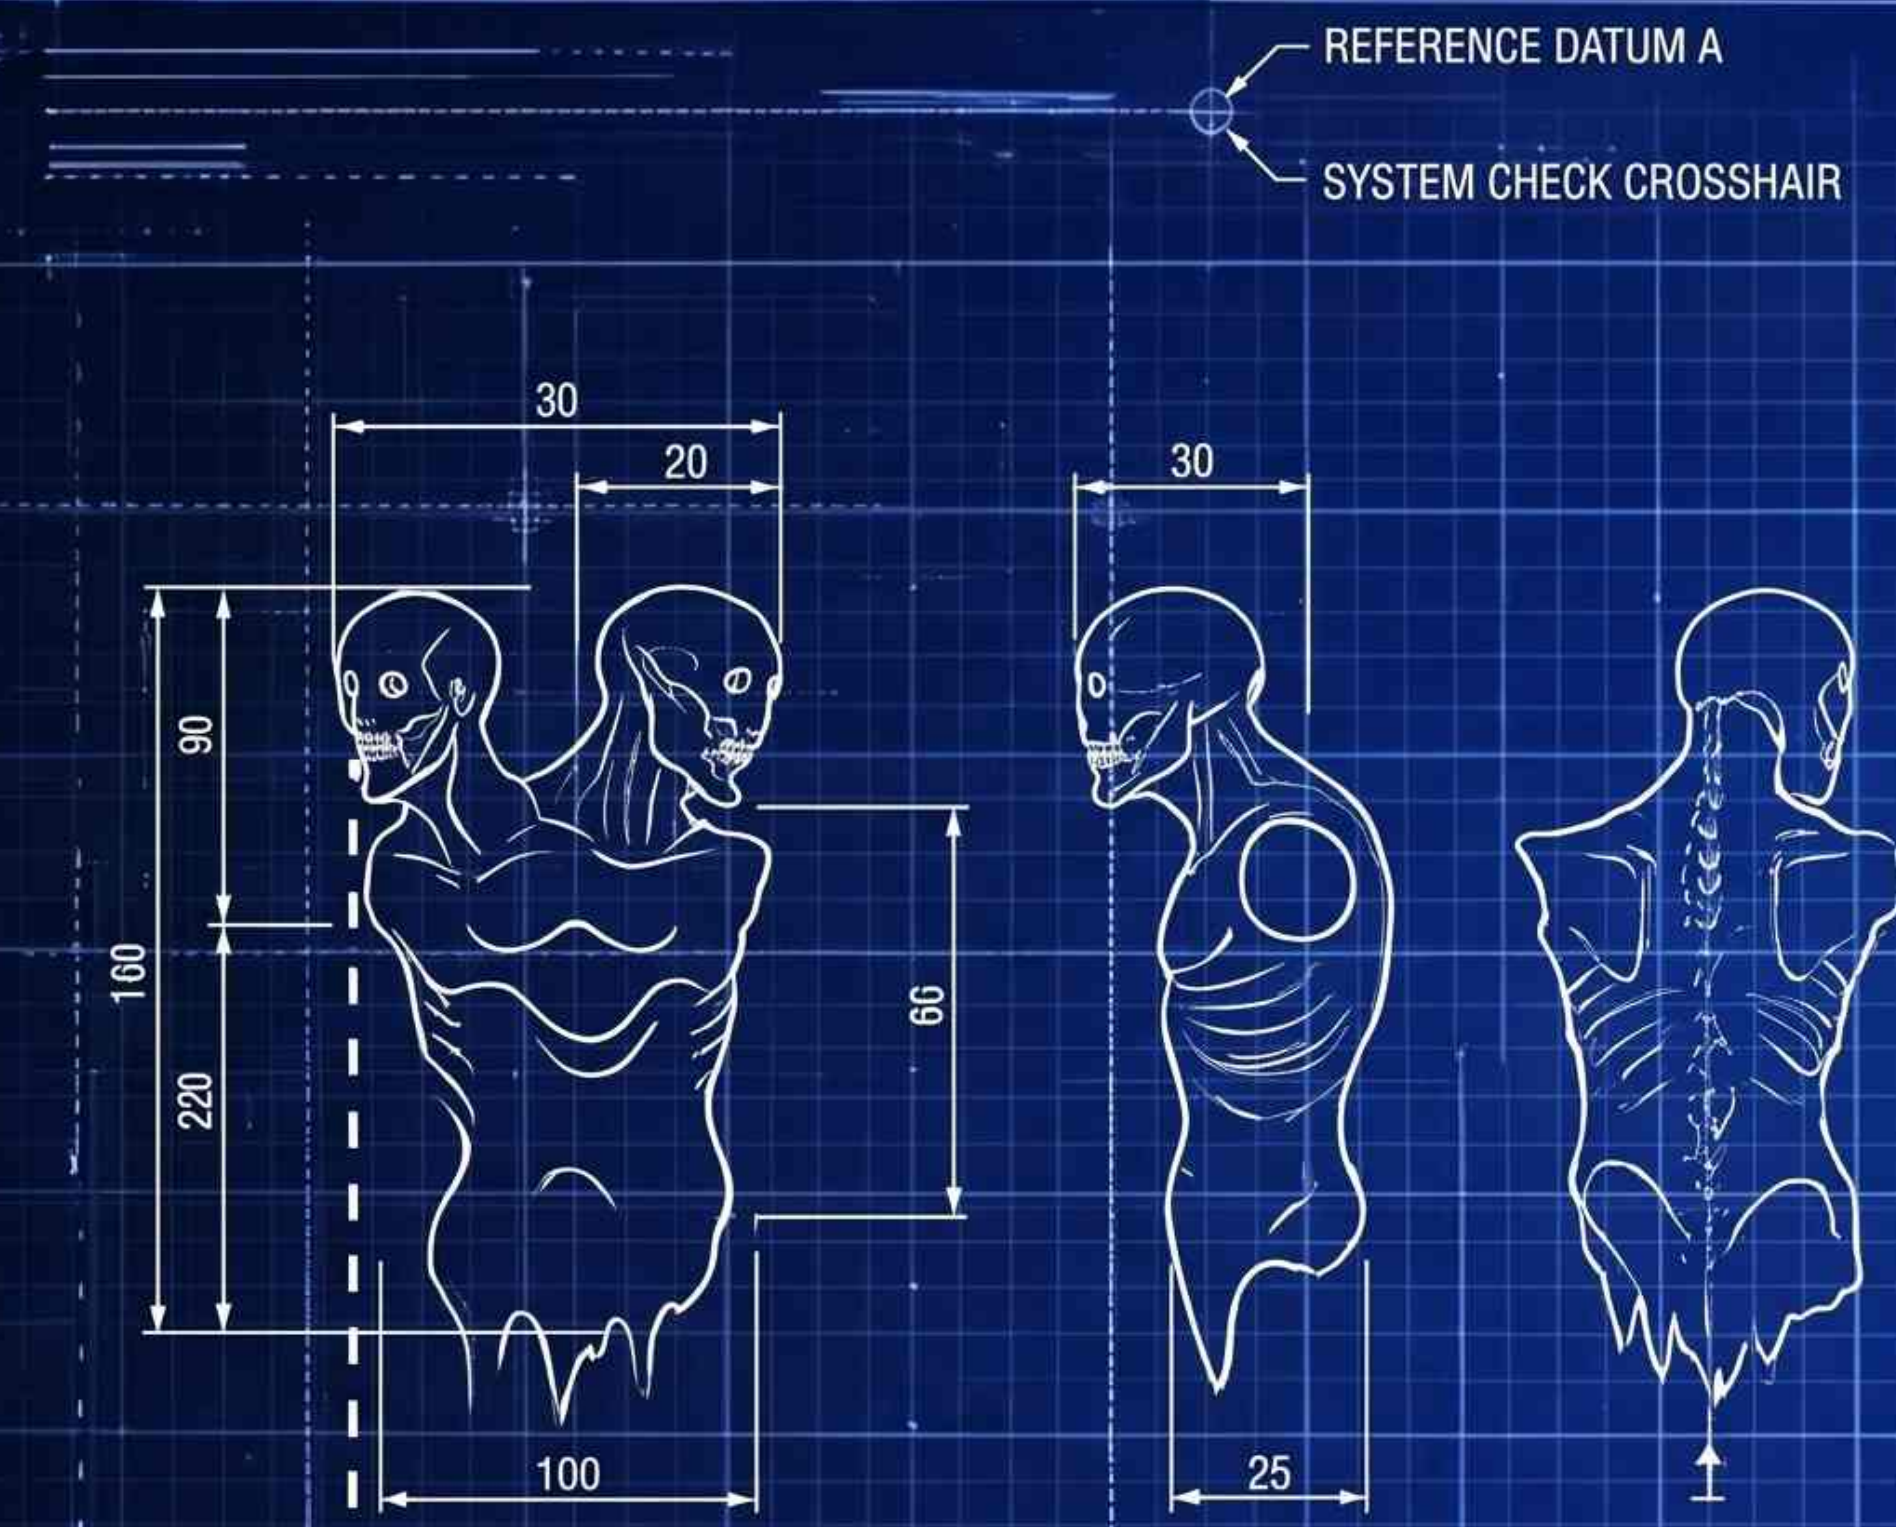

CRANIAL ASSEMBLY 01 (L):
MAXILLARY DEFORMATION DETECTED
(Dimension lines)

CRANIAL ASSEMBLY 02 (R):
OPTIC ATROPHY - 90%
(Dimension lines)

DERMAL INTEGRITY
LOSS - ZONE 4B

SYSTEM CHECK
CROSSHAIR

REF: BLOOD GROUP
ANALYSIS
(SAMPLES 1-3)




VESTIGIAL MANIPULATORS

RIB-CAGE SKELETAL SPLAY

MULTIPLE CAUDAL APPENDAGES
(Qty: 24)
TOTAL SPAN: 3.8m
AVERAGE TENDRIL LENGTH: 3.5m

SPECIMEN ID:		DRAWING NO:	
CHIMERA-ALPHA-001		CA-001-C	
DATE:	DRAWN BY:	REV:	SCALE:
2024-10-27	B.E. DPT.	1:20	C
MATERIAL: MUTATED TISSUE/ORGANISM			
STATUS: CONFIDENTIAL / INTERNAL USE			

REFERENCE DATUM A

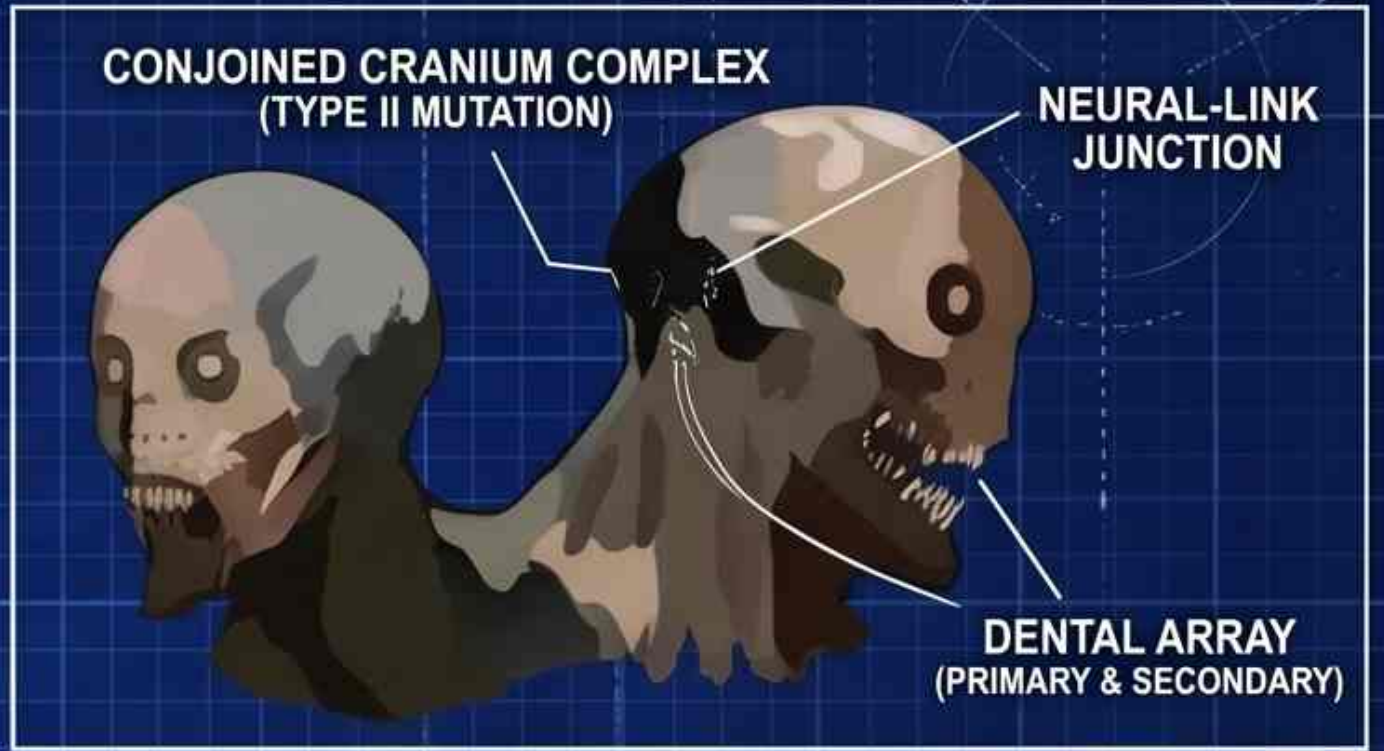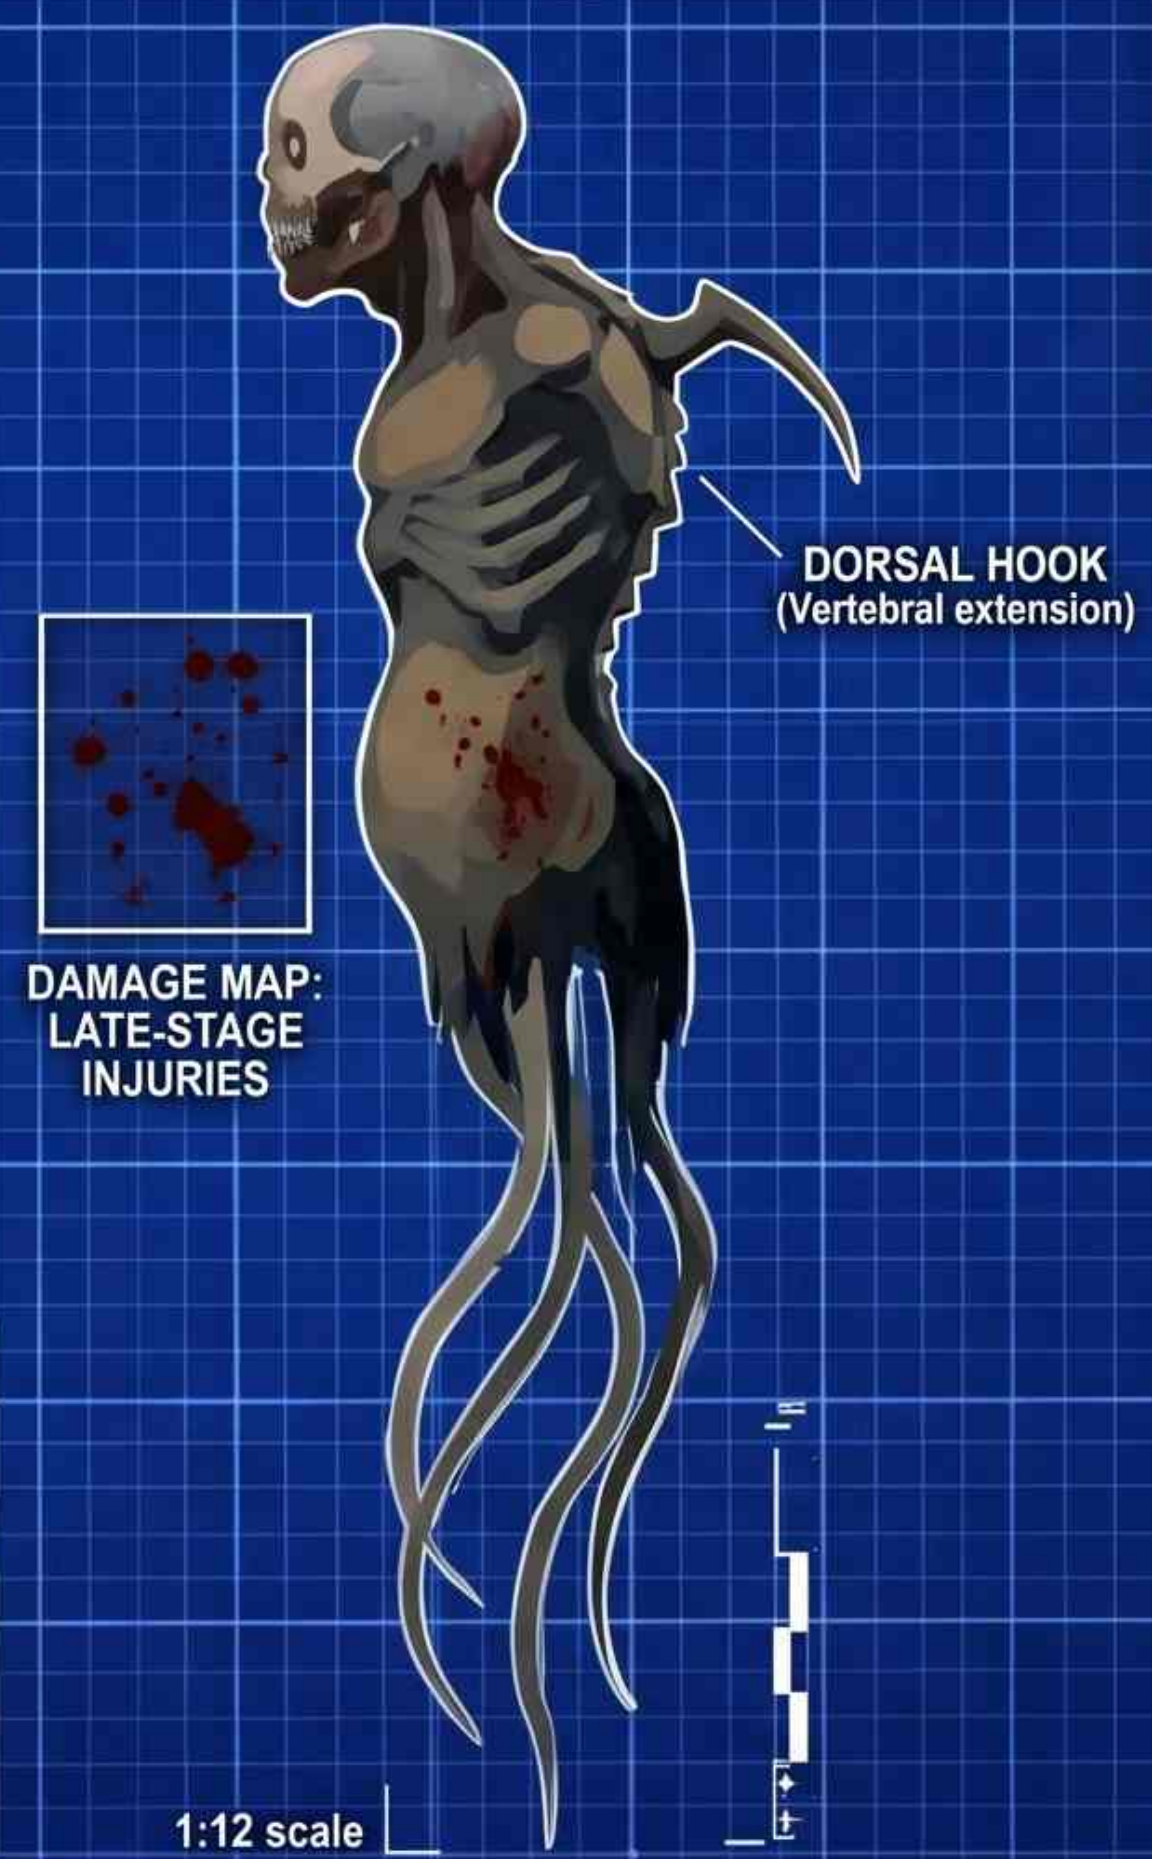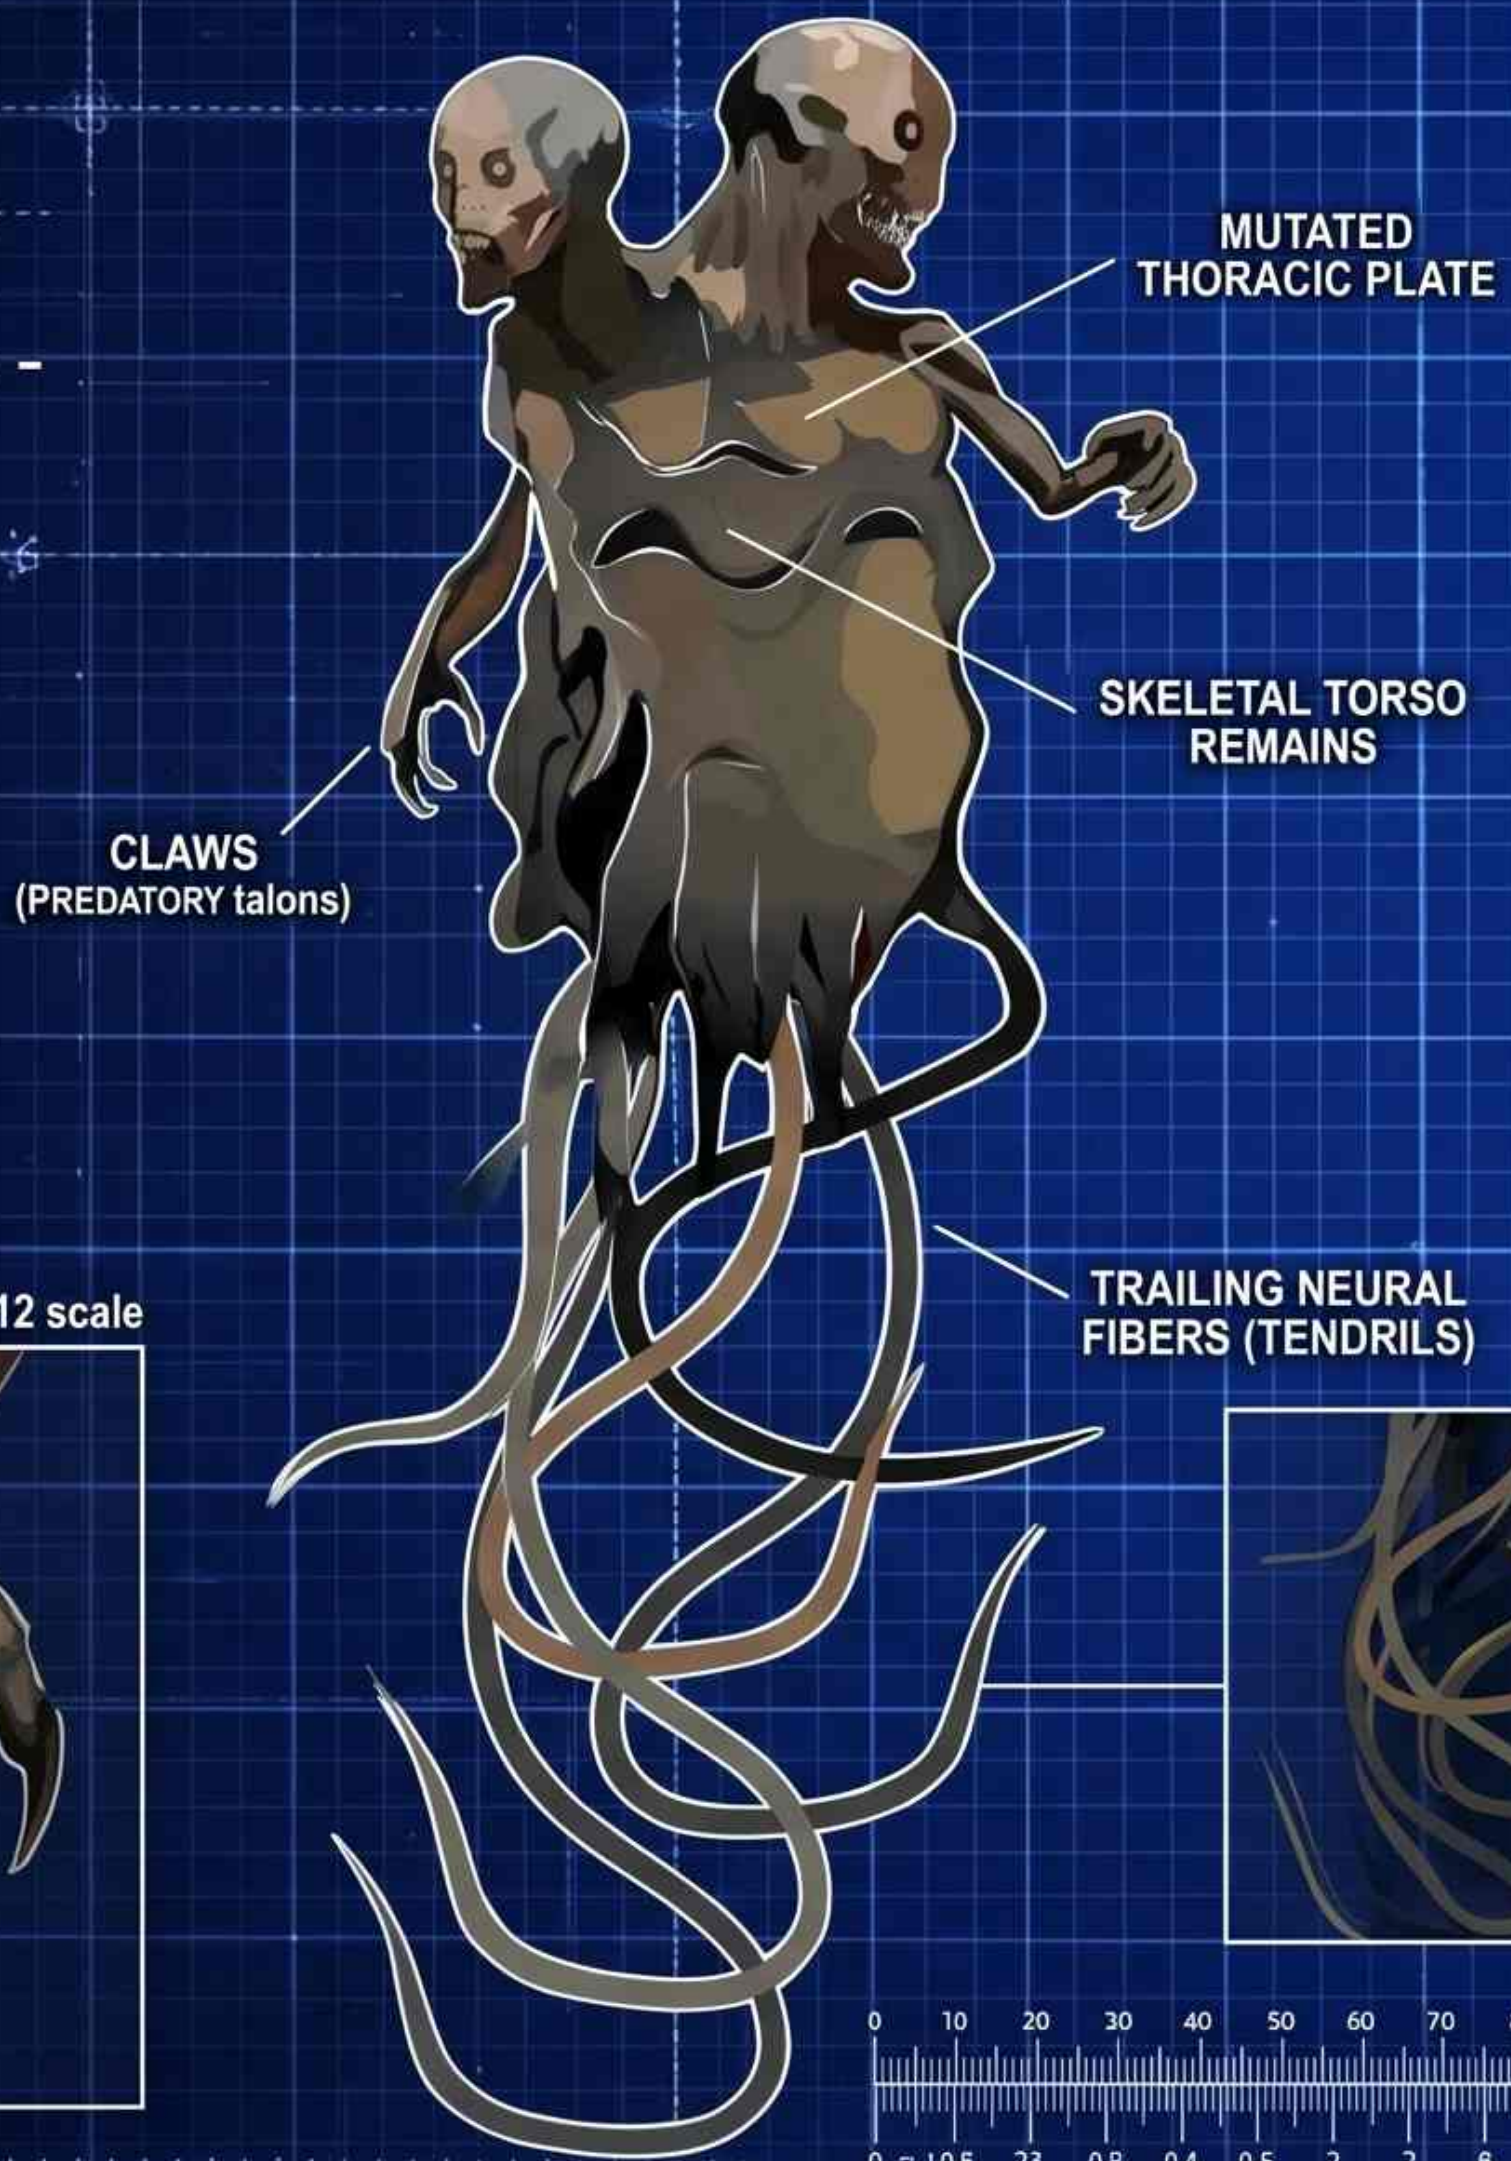

SUBJECT: AMALGAM-X1
CLASS: CYBER-NECROTIC // NEURAL-NEURAL
OBSERVED ATTRIBUTES:
- Conjoined Heads (Synchronized Neural Activity)
- Prehensile Manipulation
- Neural-Net Appendage Network (3.5m+ length)







INTEGRATED HAND AND CLAW
TEXTURE PROFILE



UNIFIED SKELETAL
STRUCTURE



NEURAL & CRANIAL UNITY

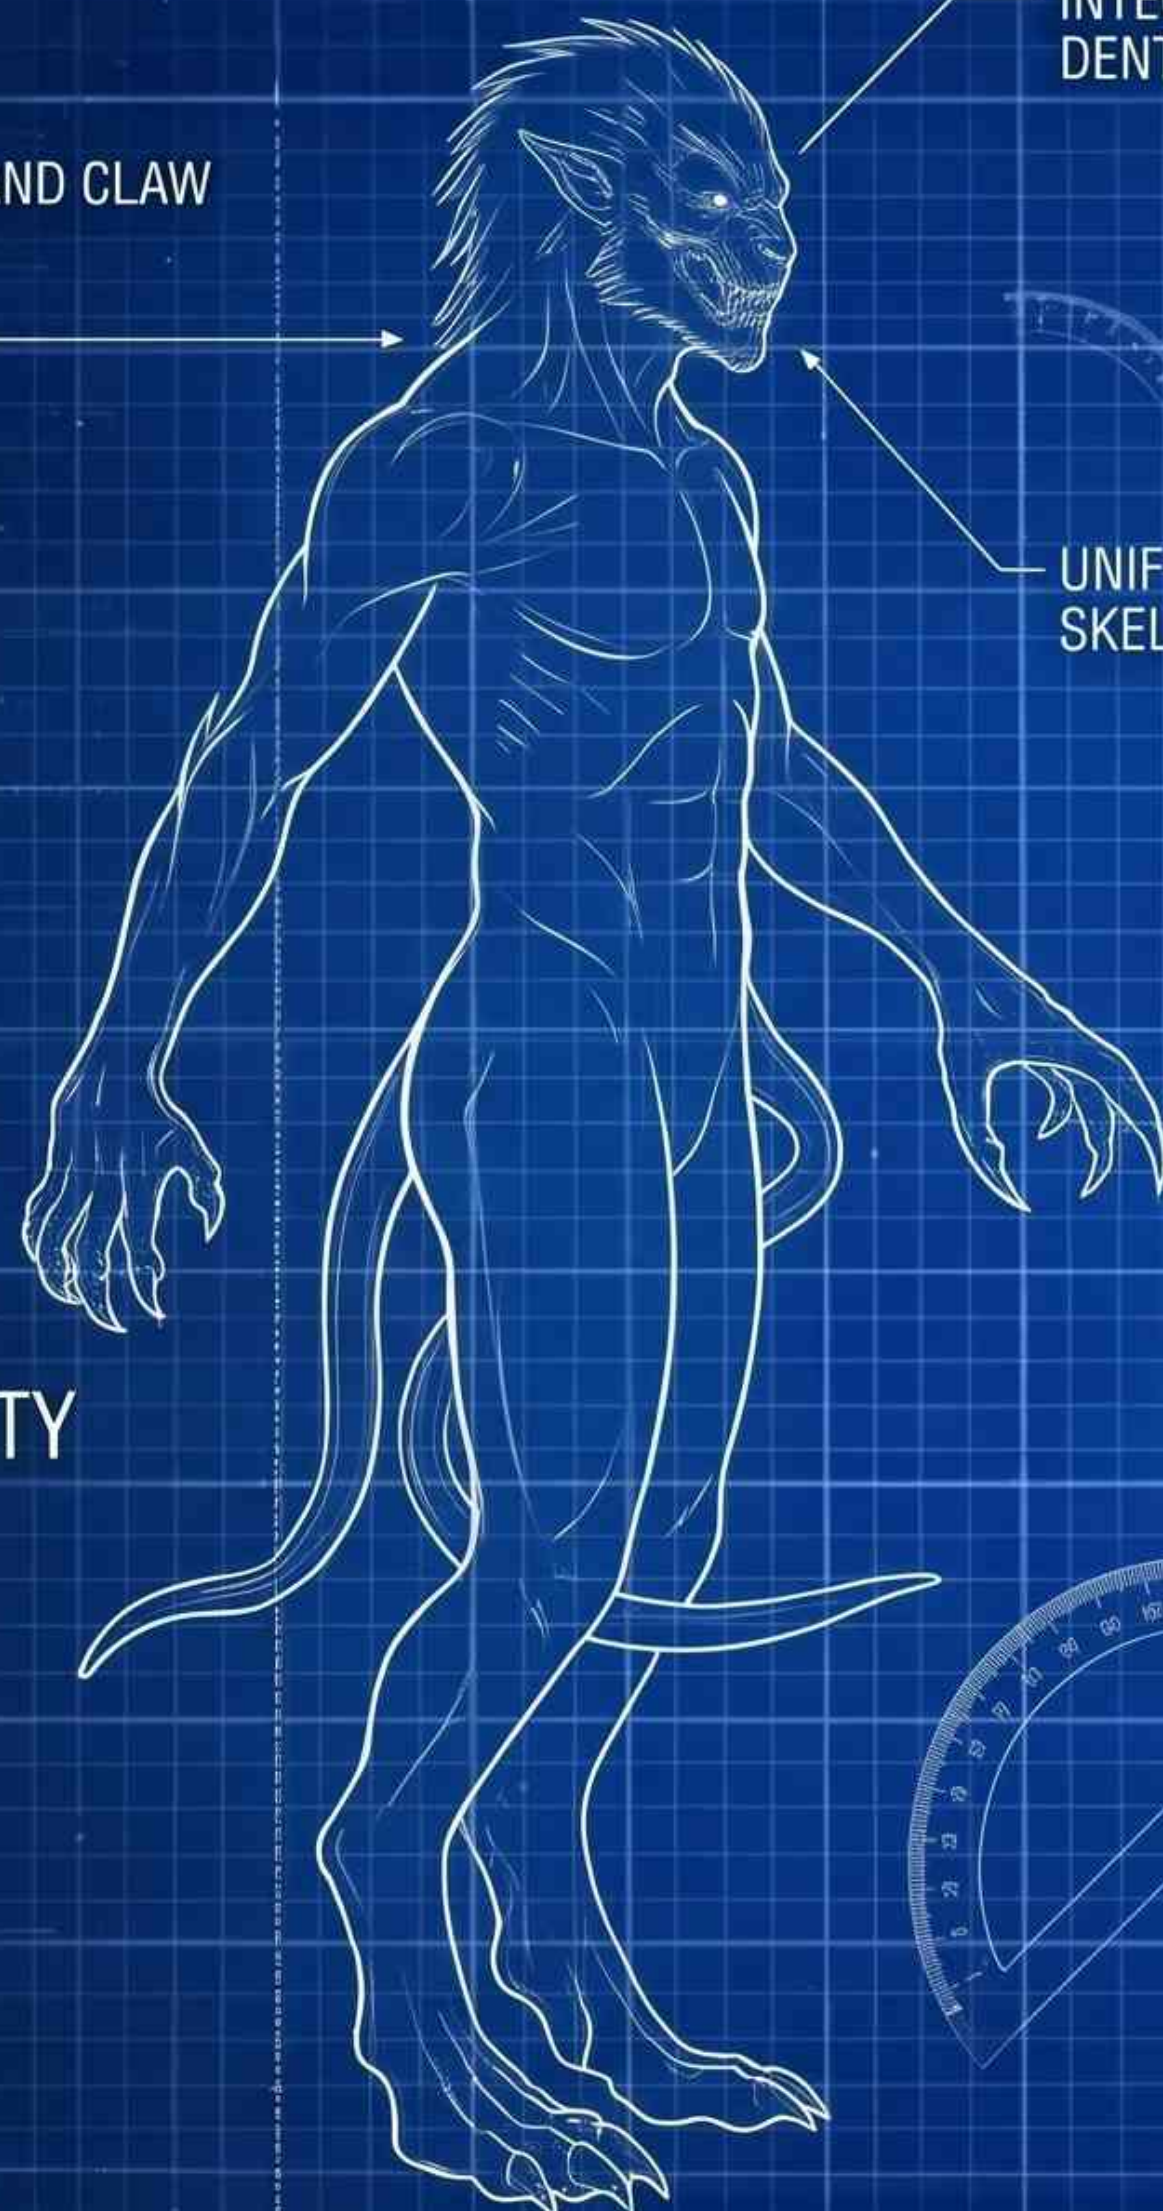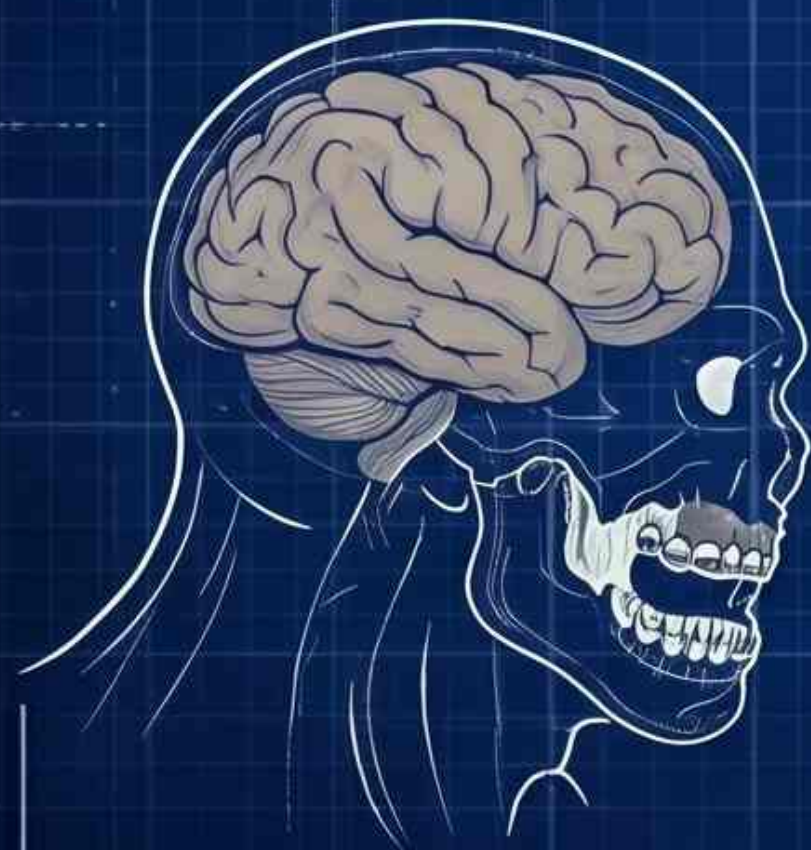



INTEGRATED
DENTITION

UNIFIED
SKELETAL

ASSIMILATION AND
CULTURE STATUS



FINAL STATE PATHWAY

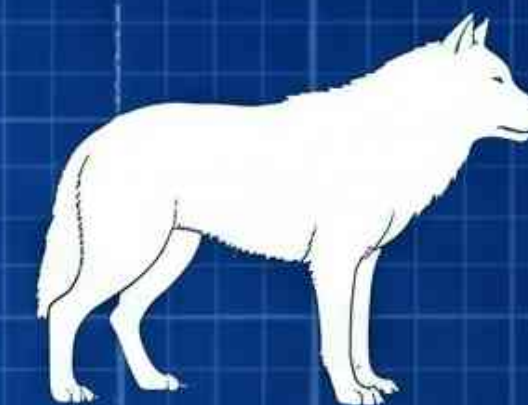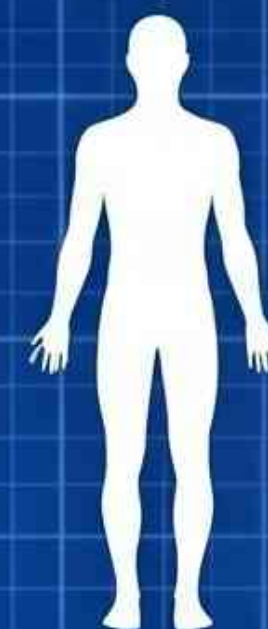

LET'S
COLLABORATE
ON THE STABLE FINAL INTEGRATION



FINAL STATE WIREFRAME - SCALE 1:15

PROJECT: COLLABOREX - FINAL INTEGRATION

SUBJECT: JOINT AMALGAM-LYCAN-CHARSI INITIATIVE

DATE: [current date]

REV: FINAL (1.2)

REV: (1.2)

REV 1.0, 1.1, 1.2: PROGRESSION TO STABILITY & REFINEMENT

SCALE 1:15

